

PINSTripES

11643 DARYL CARTER PARKWAY
ORLANDO, FLORIDA 32821

ACM PANELS

MATERIAL: 4MM FR CORE ALUCOBOND ACM PANEL
SYSTEM: ROUT AND RETURN RAINSCREEN



FINISH: "STANDARD FINISH TBD"



FINISH: "STANDARD FINISH TBD"

TRESPA PANEL MATERIAL

MATERIAL: TRESPA PURA FLUSH FRT WOOD BATTENS



FINISH: "STOCK STANDARD TBD"

SEALANT: PECORA 895 BY INSTALLER

DRAWING INDEX

CVR - COVER
100 - FLOOR PLAN
101 - OVERALL ELEVATIONS
102 - OVERALL ELEVATIONS
200 - ENLARGED ELEVATIONS
201 - ENLARGED ELEVATIONS
202 - ENLARGED ELEVATIONS
203 - ENLARGED ELEVATIONS
204 - ENLARGED ELEVATIONS
205 - ENLARGED ELEVATIONS
206 - ENLARGED ELEVATIONS
207 - ENLARGED ELEVATIONS
208 - ENLARGED ELEVATIONS
209 - ENLARGED ELEVATIONS
300 - WALL SECTIONS
301 - WALL SECTIONS
302 - WALL SECTIONS
303 - WALL SECTIONS
400 - PANEL DETAILS
401 - PANEL DETAILS
402 - PANEL DETAILS
403 - PANEL DETAILS
404 - PANEL DETAILS
405 - PANEL DETAILS
406 - PANEL DETAILS
407 - PANEL DETAILS
408 - PANEL DETAILS

REVISION HISTORY

△	
△	
△	
△	
△	
△	

LAST SAVED BY:
OWNER

PLOT DATE: 1/8/2023

DRAWINGS MARKED "APPROVED"
OR "APPROVED AS NOTED" SHALL BE
INTERPRETED AS AUTHORIZATION FOR
FABRICATION

DRAWN BY

GENNA DRAFTING

DATE

00/00/00


SCALE

AS NOTED

DWG NO.

CVR

Pinstripes - Orlando, FL

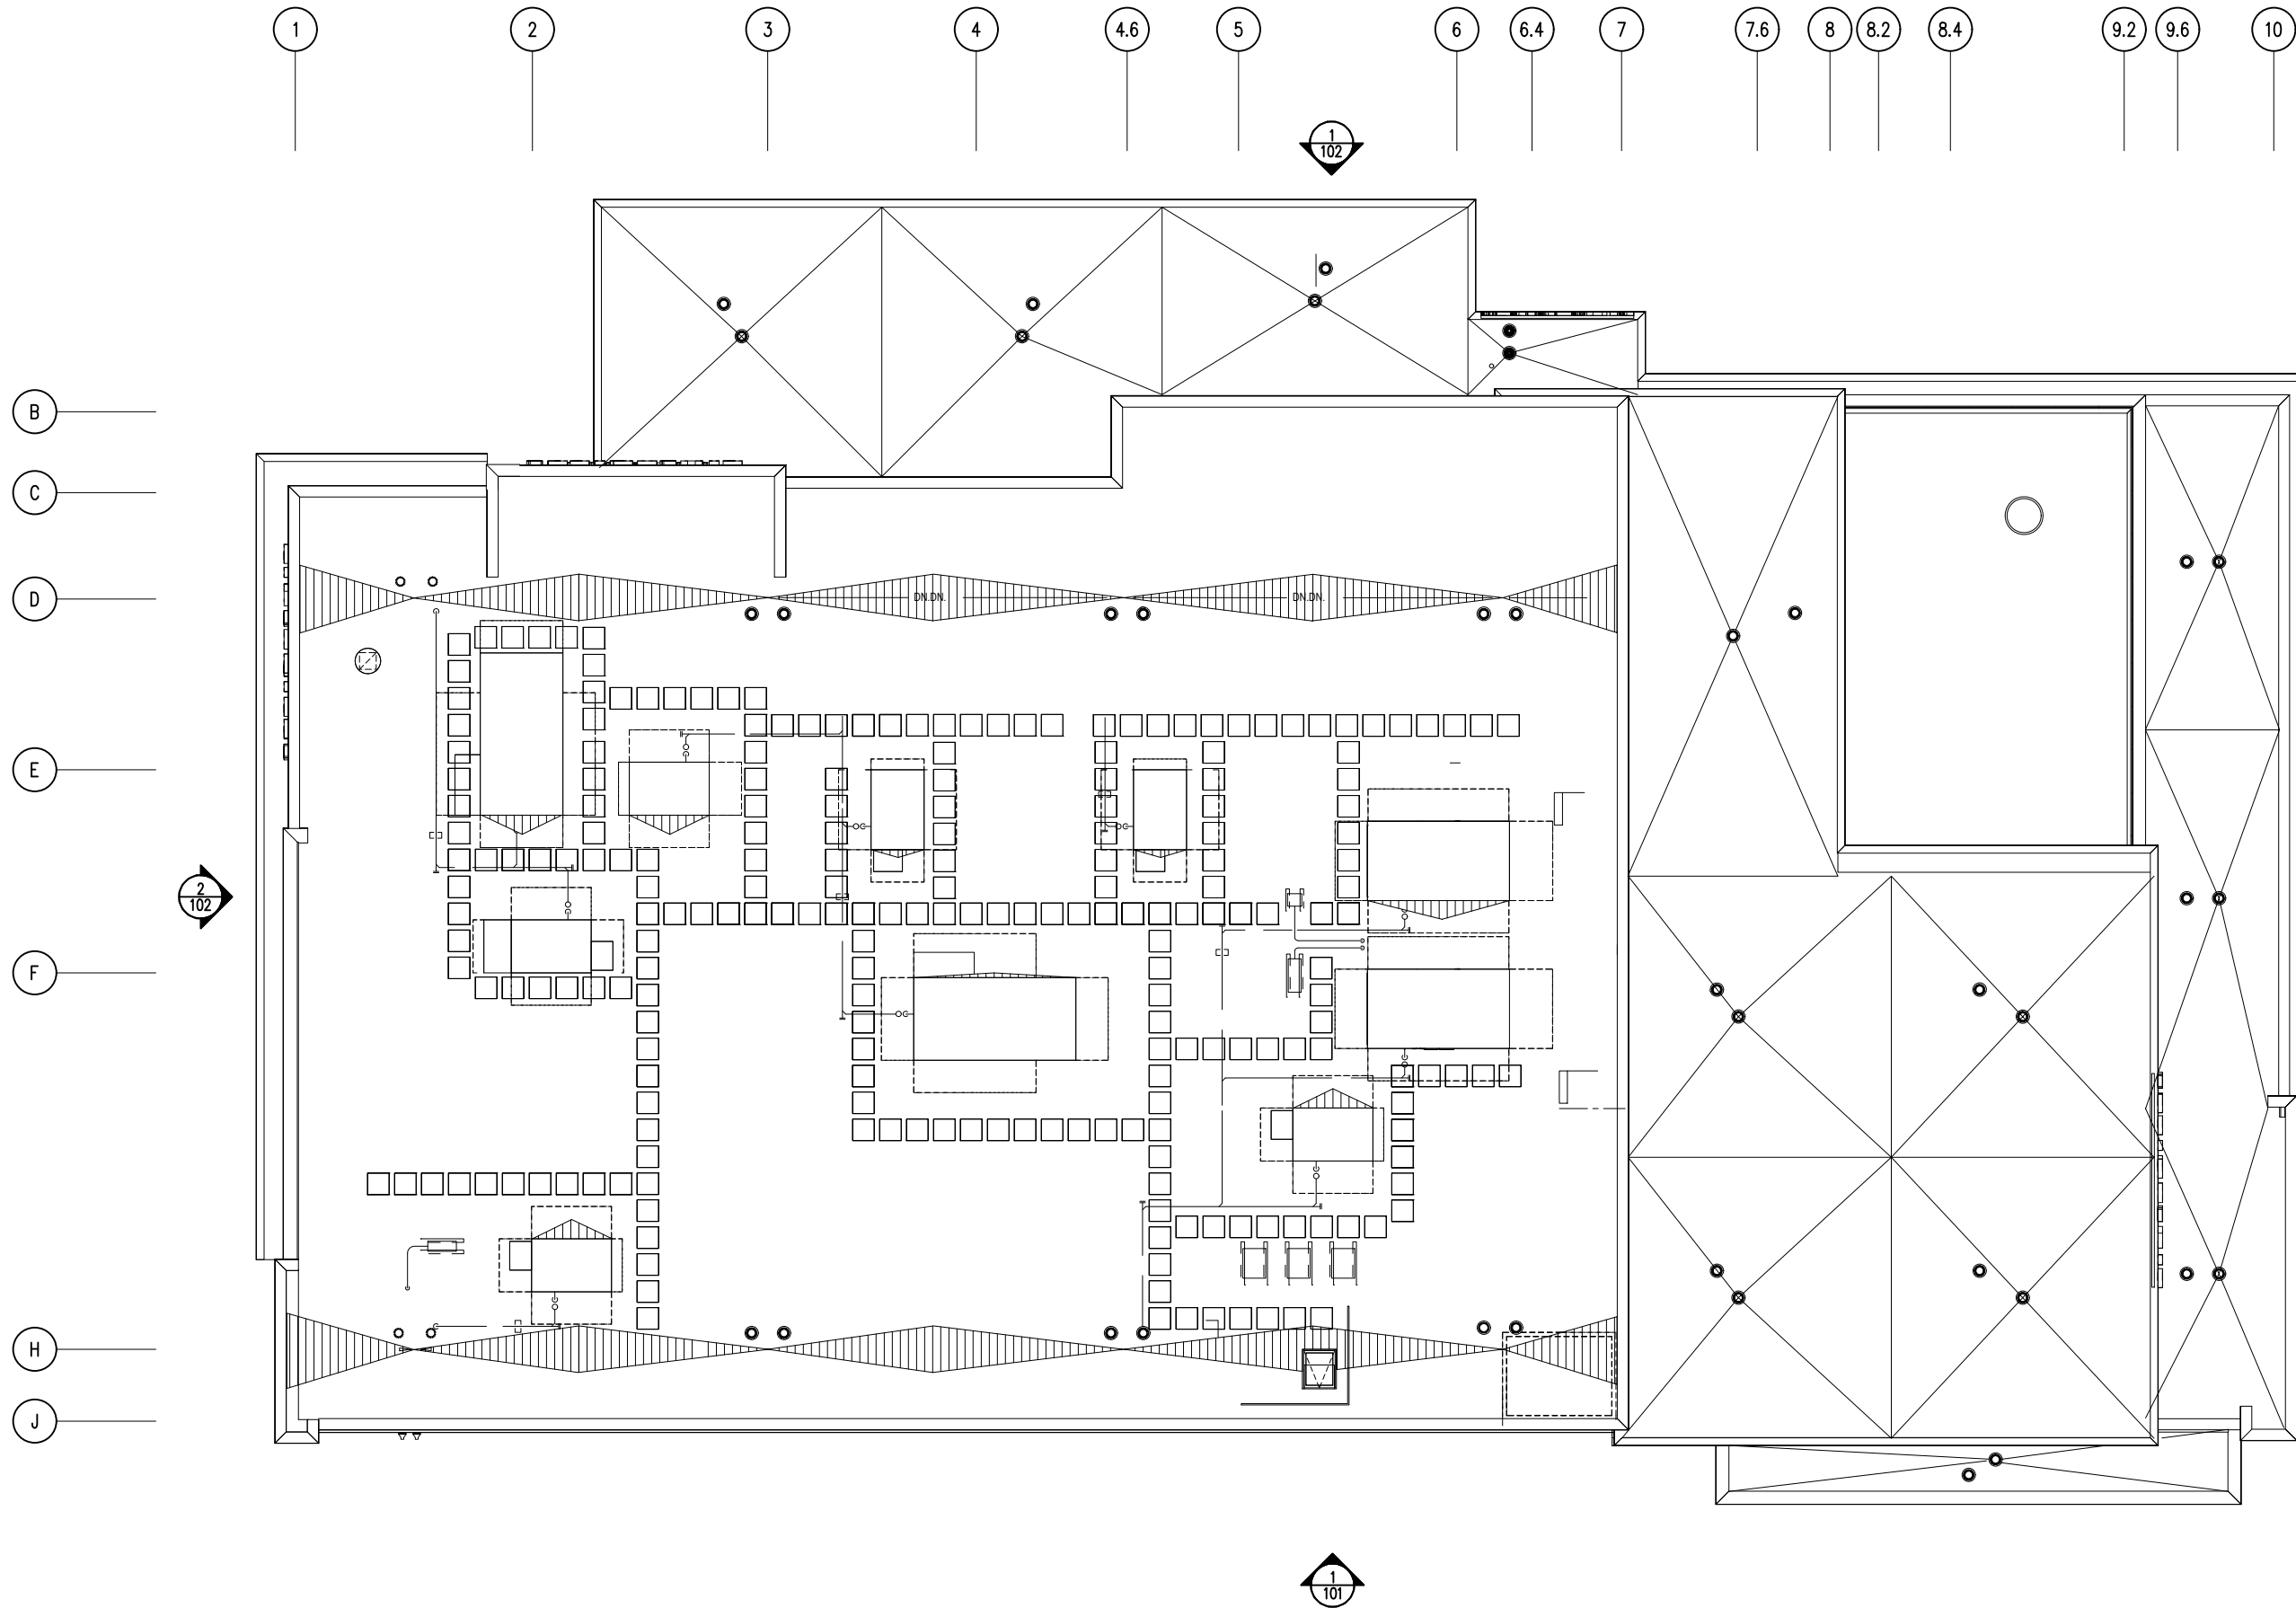

1 OVERALL FLOOR PLAN
SCALE: 1/16" = 1'-0"
ARCH REF: N/A

DRAWING INDEX

CVR - COVER
100 - FLOOR PLAN
101 - OVERALL ELEVATIONS
102 - OVERALL ELEVATIONS
200 - ENLARGED ELEVATIONS
201 - ENLARGED ELEVATIONS
202 - ENLARGED ELEVATIONS
203 - ENLARGED ELEVATIONS
204 - ENLARGED ELEVATIONS
205 - ENLARGED ELEVATIONS
206 - ENLARGED ELEVATIONS
207 - ENLARGED ELEVATIONS
208 - ENLARGED ELEVATIONS
209 - ENLARGED ELEVATIONS
300 - WALL SECTIONS
301 - WALL SECTIONS
302 - WALL SECTIONS
303 - WALL SECTIONS
400 - PANEL DETAILS
401 - PANEL DETAILS
402 - PANEL DETAILS
403 - PANEL DETAILS
404 - PANEL DETAILS
405 - PANEL DETAILS
406 - PANEL DETAILS
407 - PANEL DETAILS
408 - PANEL DETAILS

REVISION HISTORY

△	
△	
△	
△	
△	
△	

LAST SAVED BY:
OWNER

PLOT DATE:
1/8/2023

DRAWINGS MARKED "APPROVED"
OR "APPROVED AS NOTED" SHALL BE
INTERPRETED AS AUTHORIZATION FOR
FABRICATION

DRAWN BY:
GENNA DRAFTING


DATE:
00/00/00

SCALE:
AS NOTED


DWG NO.

100

Pinstripes - Orlando, FL

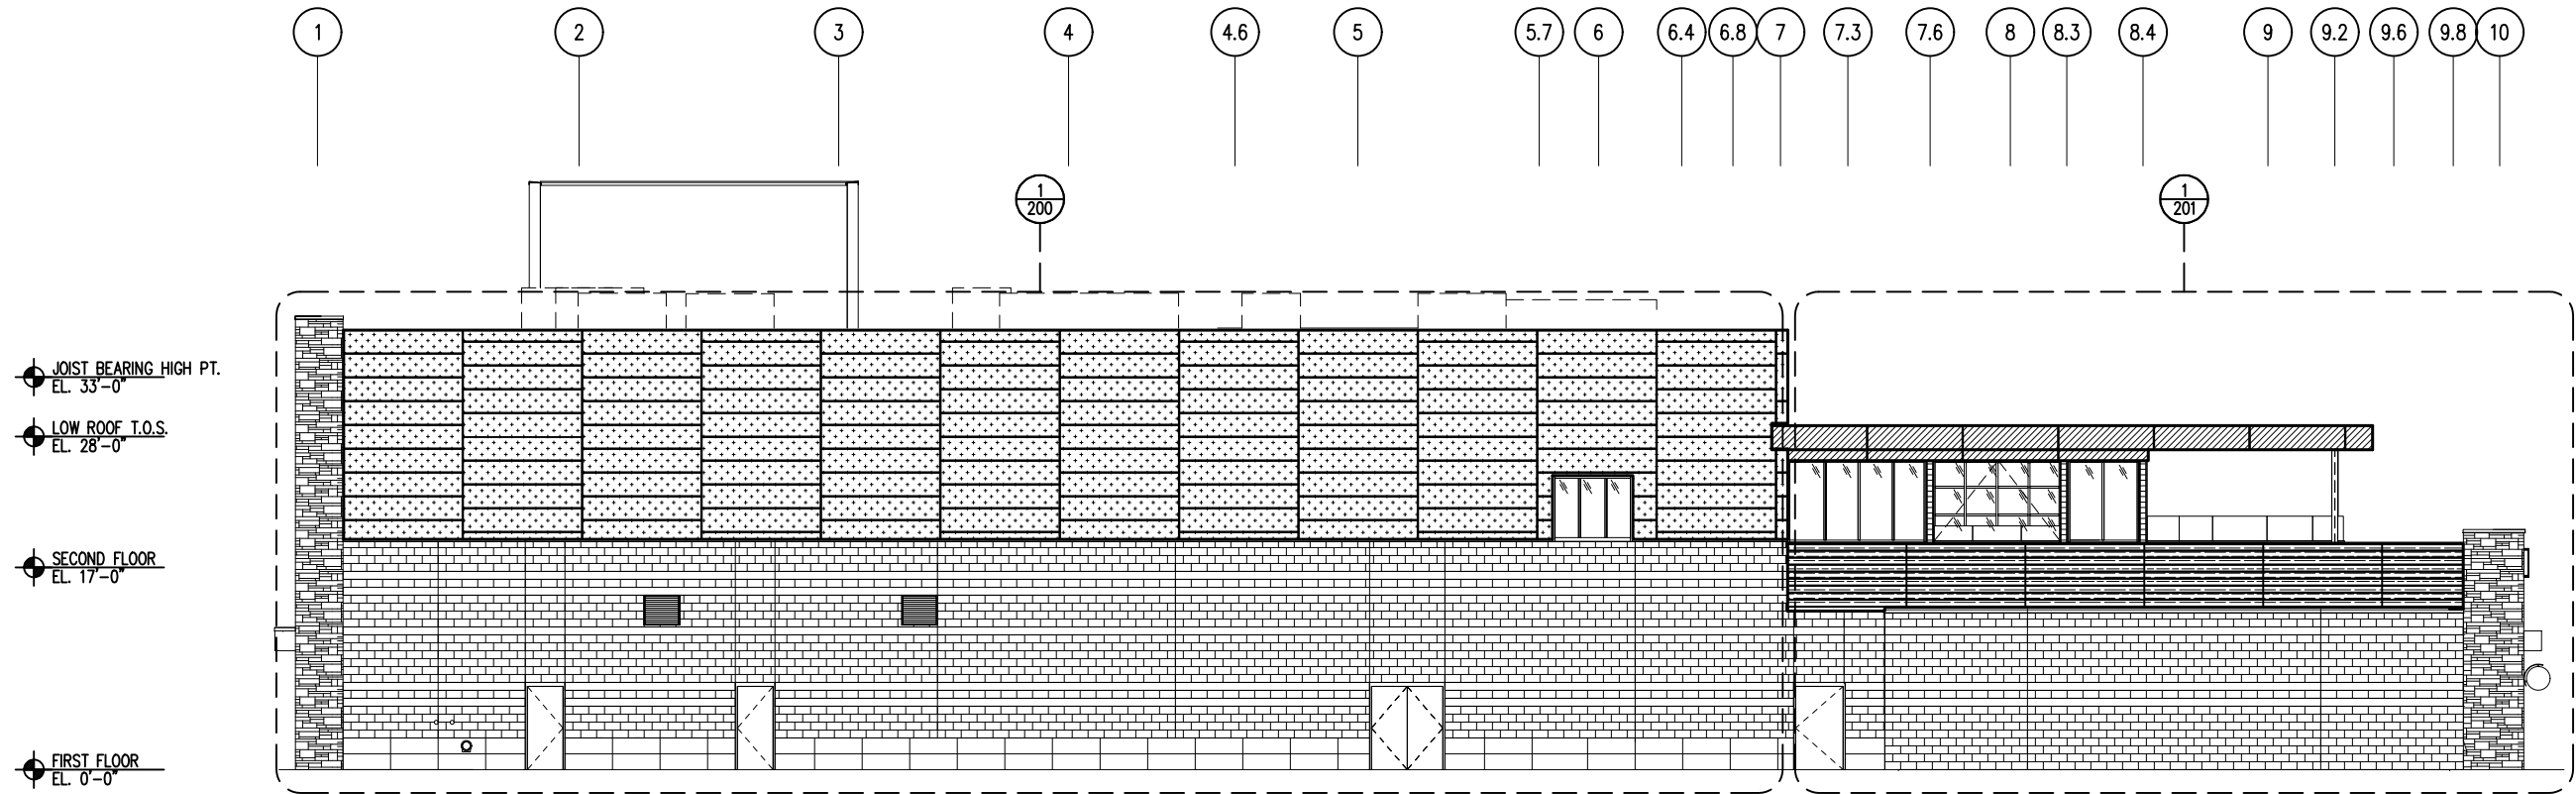

1
101 OVERALL EAST ELEVATION
SCALE: 1/16" = 1'-0"
ARCH REF: 2/A4.01

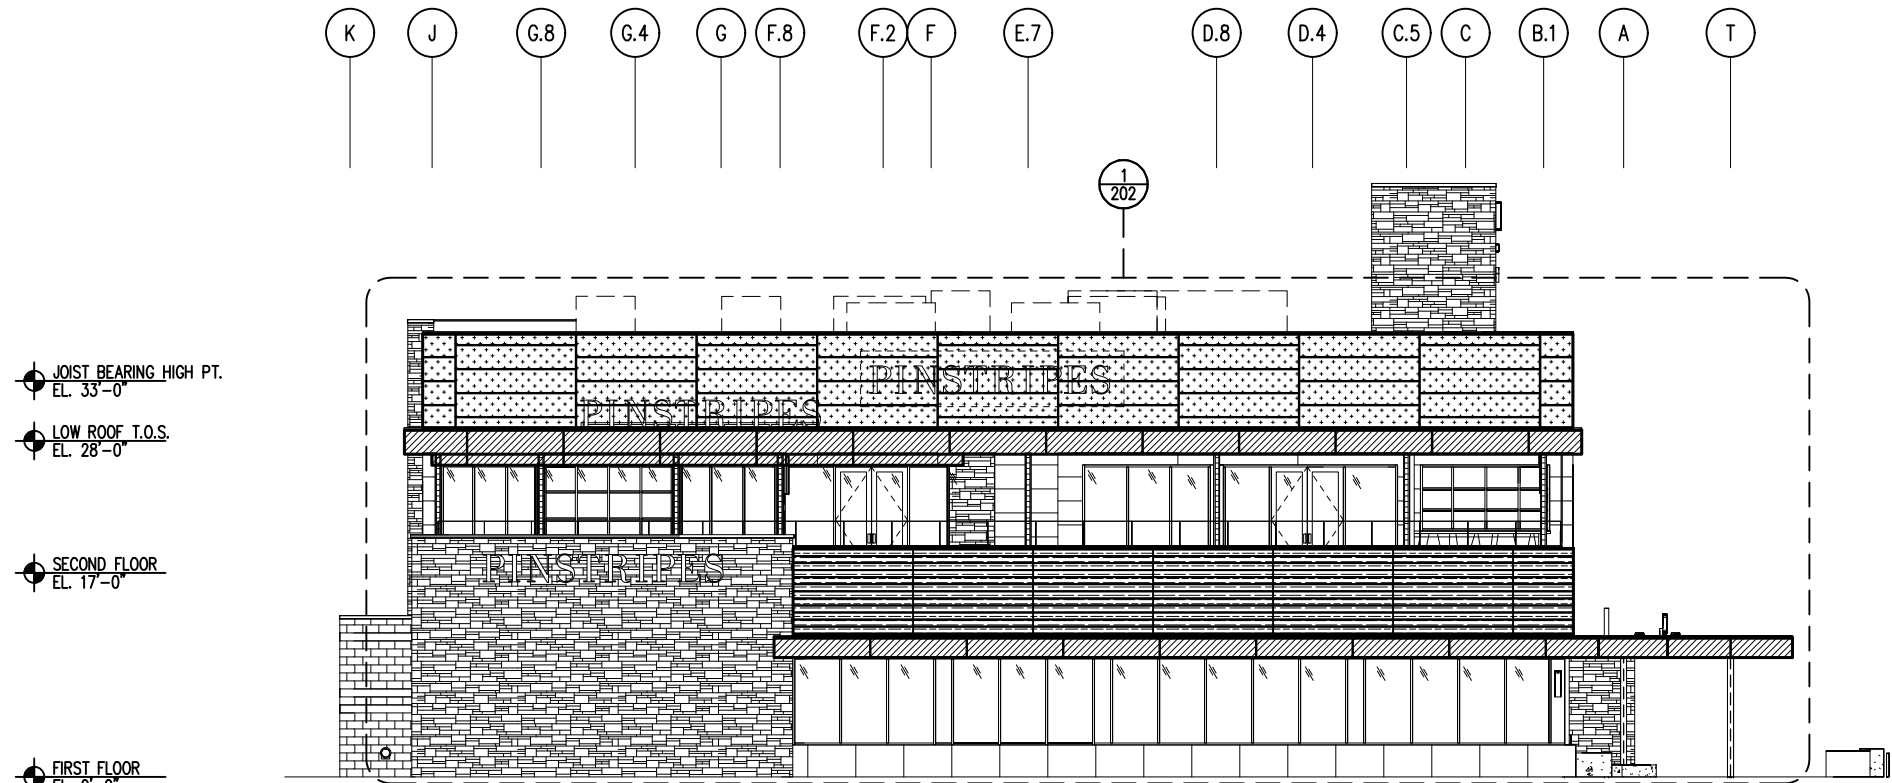

2
101 OVERALL NORTH ELEVATION
SCALE: 1/16" = 1'-0"
ARCH REF: 3/A4.01

DRAWING INDEX

CVR - COVER
100 - FLOOR PLAN
101 - OVERALL ELEVATIONS
102 - OVERALL ELEVATIONS
200 - ENLARGED ELEVATIONS
201 - ENLARGED ELEVATIONS
202 - ENLARGED ELEVATIONS
203 - ENLARGED ELEVATIONS
204 - ENLARGED ELEVATIONS
205 - ENLARGED ELEVATIONS
206 - ENLARGED ELEVATIONS
207 - ENLARGED ELEVATIONS
208 - ENLARGED ELEVATIONS
209 - ENLARGED ELEVATIONS
300 - WALL SECTIONS
301 - WALL SECTIONS
302 - WALL SECTIONS
303 - WALL SECTIONS
400 - PANEL DETAILS
401 - PANEL DETAILS
402 - PANEL DETAILS
403 - PANEL DETAILS
404 - PANEL DETAILS
405 - PANEL DETAILS
406 - PANEL DETAILS
407 - PANEL DETAILS
408 - PANEL DETAILS

REVISION HISTORY

△	
△	
△	
△	
△	
△	

LAST SAVED BY:
OWNER

PLOT DATE:
1/8/2023

DRAWINGS MARKED "APPROVED"
OR "APPROVED AS NOTED" SHALL BE
INTERPRETED AS AUTHORIZATION FOR
FABRICATION


DRAWN BY:
GENNA DRAFTING

DATE:
00/00/00


SCALE:
AS NOTED

DWG NO.

101

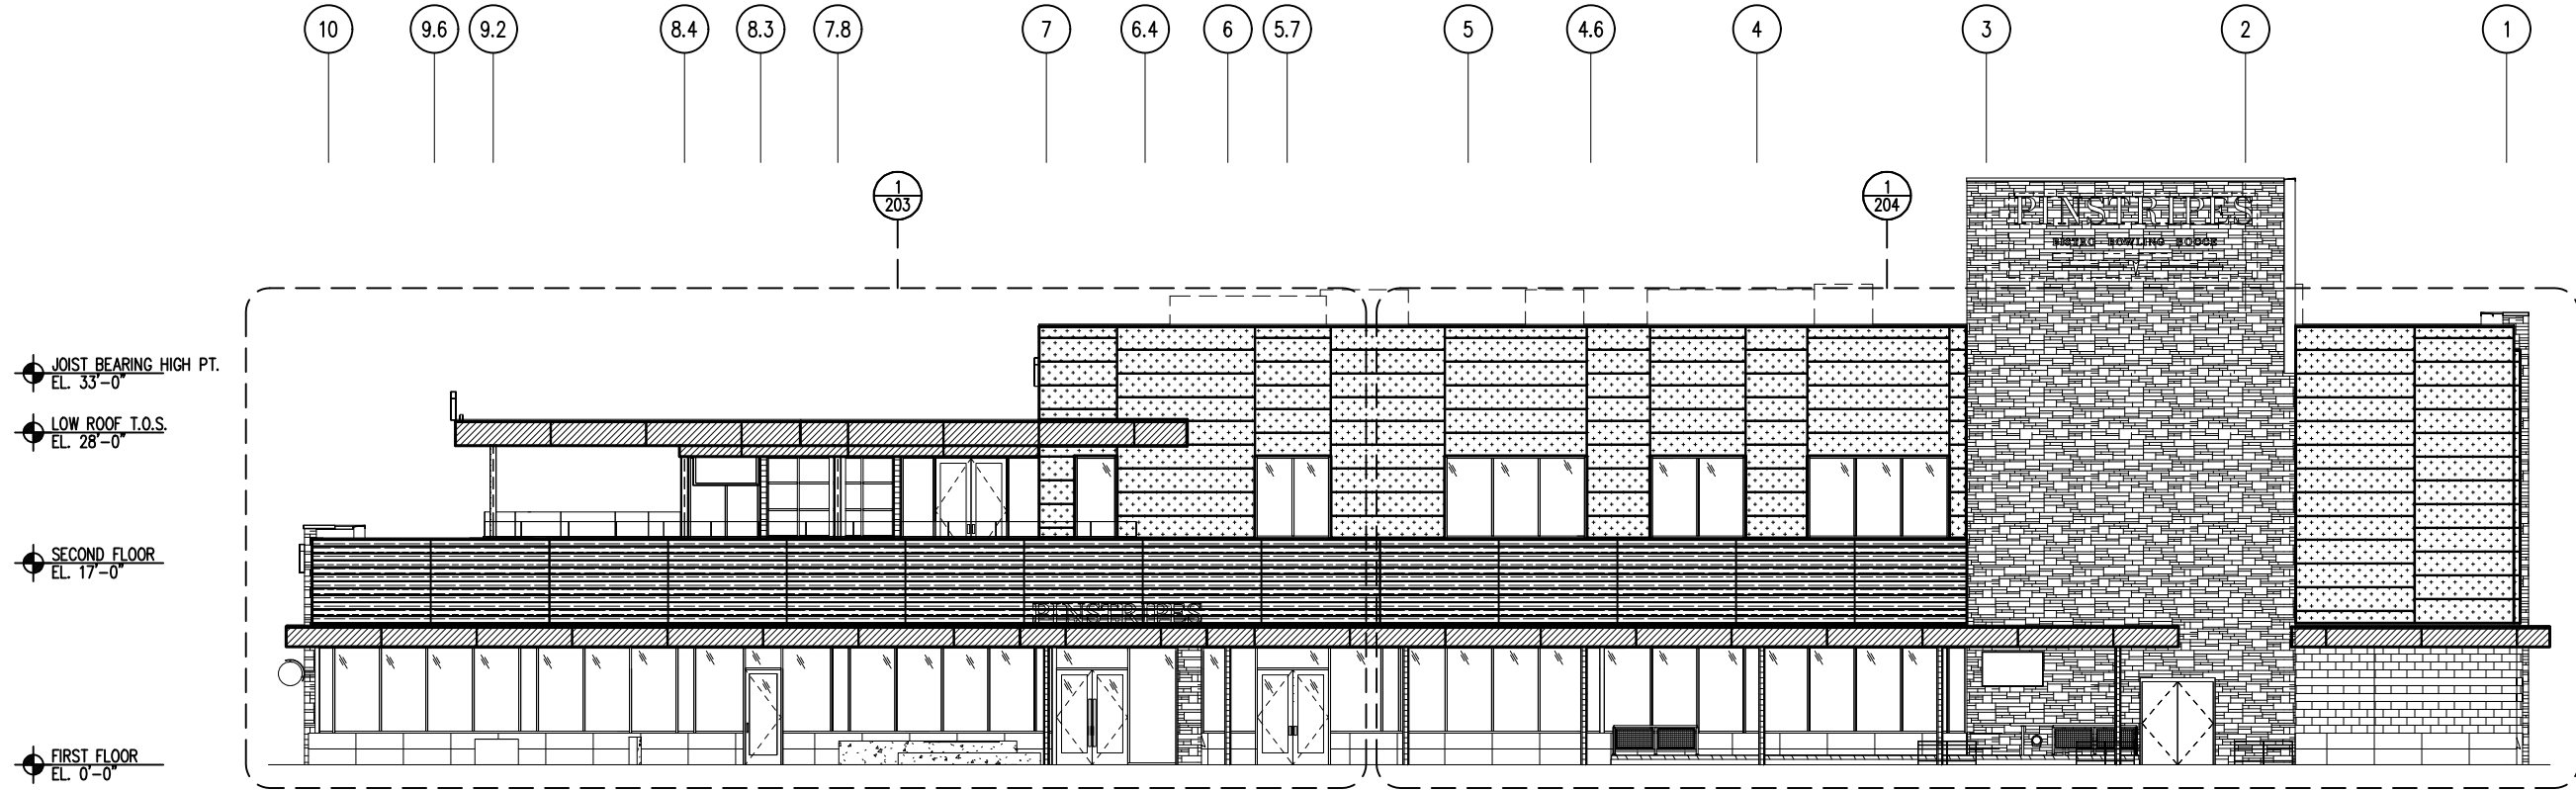

1
102 OVERALL WEST ELEVATION
SCALE: 1/16" = 1'-0"
ARCH REF: 1/A4.01

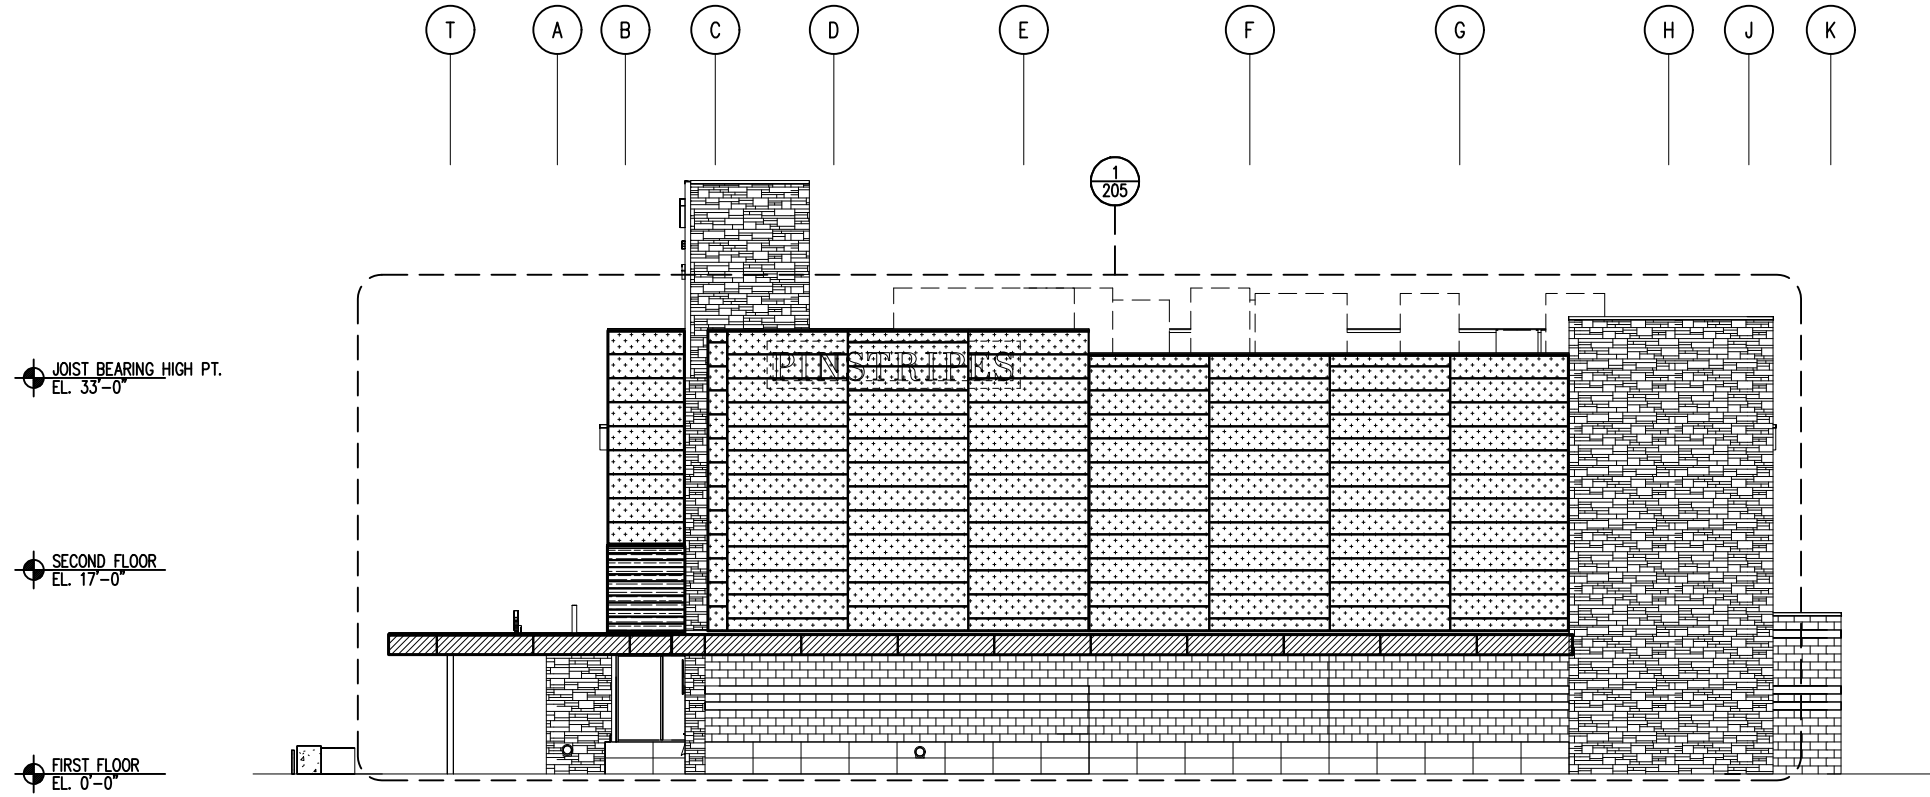

2
102 OVERALL SOUTH ELEVATION
SCALE: 1/16" = 1'-0"
ARCH REF: 1/A4.02

DRAWING INDEX

CVR - COVER
100 - FLOOR PLAN
101 - OVERALL ELEVATIONS
102 - OVERALL ELEVATIONS
200 - ENLARGED ELEVATIONS
201 - ENLARGED ELEVATIONS
202 - ENLARGED ELEVATIONS
203 - ENLARGED ELEVATIONS
204 - ENLARGED ELEVATIONS
205 - ENLARGED ELEVATIONS
206 - ENLARGED ELEVATIONS
207 - ENLARGED ELEVATIONS
208 - ENLARGED ELEVATIONS
209 - ENLARGED ELEVATIONS
300 - WALL SECTIONS
301 - WALL SECTIONS
302 - WALL SECTIONS
303 - WALL SECTIONS
400 - PANEL DETAILS
401 - PANEL DETAILS
402 - PANEL DETAILS
403 - PANEL DETAILS
404 - PANEL DETAILS
405 - PANEL DETAILS
406 - PANEL DETAILS
407 - PANEL DETAILS
408 - PANEL DETAILS

REVISION HISTORY

△	
△	
△	
△	
△	
△	

LAST SAVED BY:
OWNER

PLOT DATE: 1/8/2023

DRAWINGS MARKED "APPROVED"
OR "APPROVED AS NOTED" SHALL BE
INTERPRETED AS AUTHORIZATION FOR
FABRICATION


DRAWN BY
GENNA DRAFTING

DATE
00/00/00

SCALE
AS NOTED

DWG NO.

102

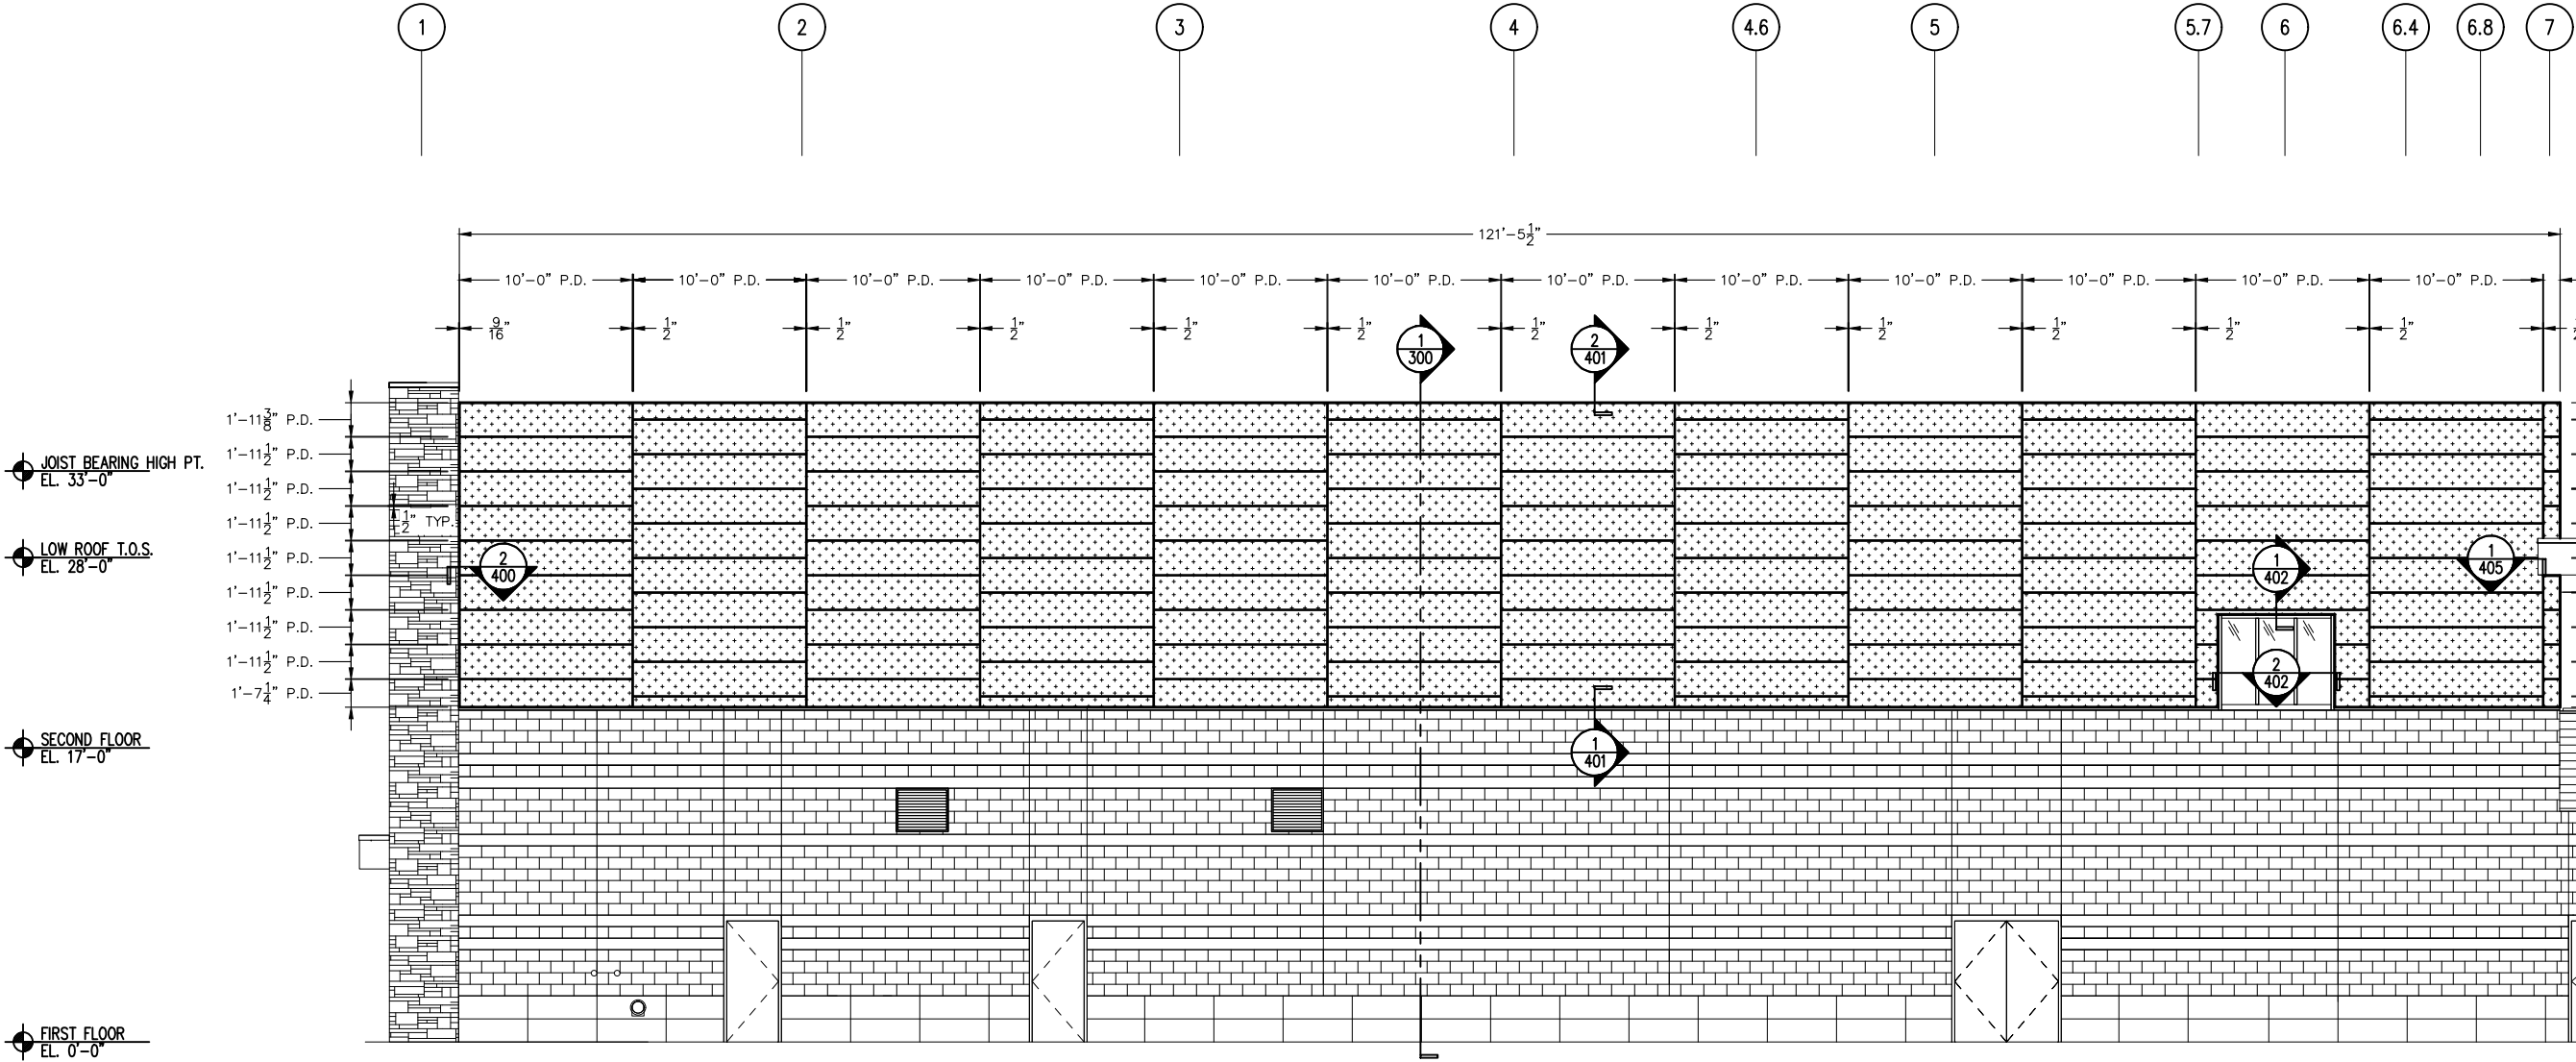

DRAWING INDEX

CVR - COVER
100 - FLOOR PLAN
101 - OVERALL ELEVATIONS
102 - OVERALL ELEVATIONS
200 - ENLARGED ELEVATIONS
201 - ENLARGED ELEVATIONS
202 - ENLARGED ELEVATIONS
203 - ENLARGED ELEVATIONS
204 - ENLARGED ELEVATIONS
205 - ENLARGED ELEVATIONS
206 - ENLARGED ELEVATIONS
207 - ENLARGED ELEVATIONS
208 - ENLARGED ELEVATIONS
209 - ENLARGED ELEVATIONS
300 - WALL SECTIONS
301 - WALL SECTIONS
302 - WALL SECTIONS
303 - WALL SECTIONS
400 - PANEL DETAILS
401 - PANEL DETAILS
402 - PANEL DETAILS
403 - PANEL DETAILS
404 - PANEL DETAILS
405 - PANEL DETAILS
406 - PANEL DETAILS
407 - PANEL DETAILS
408 - PANEL DETAILS

Pinstripes - Orlando, FL

REVISION HISTORY

△
△
△
△
△
△

LAST SAVED BY:
OWNER

PLOT DATE:
1/8/2023

DRAWINGS MARKED "APPROVED"
OR "APPROVED AS NOTED" SHALL BE
INTERPRETED AS AUTHORIZATION FOR
FABRICATION

DRAWN BY:
GENNA DRAFTING


DATE:
00/00/00

SCALE:
AS NOTED

DWG NO.

200

1
200 ENLARGED EAST ELEVATION
SCALE: 3/32" = 1'-0"
ARCH REF: 2/A4.01

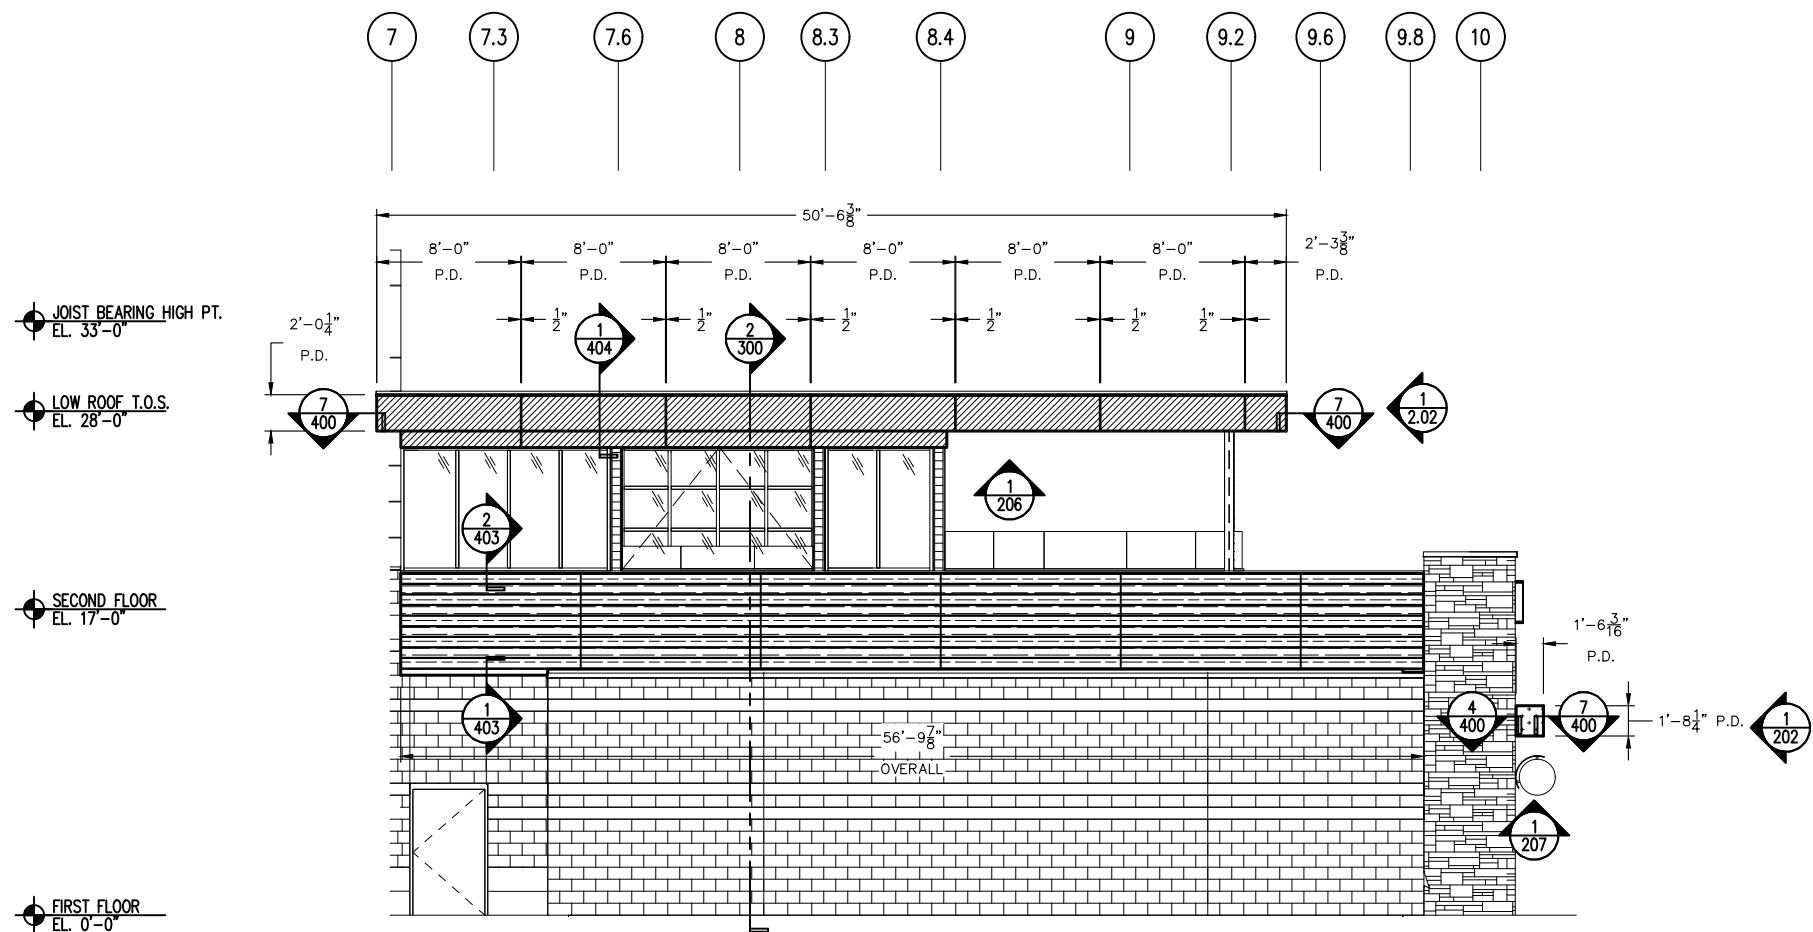

1
201 ENLARGED EAST ELEVATION
SCALE: 3/32" = 1'-0"
ARCH REF: 2/A.01

DRAWING INDEX

CVR - COVER
100 - FLOOR PLAN
101 - OVERALL ELEVATIONS
102 - OVERALL ELEVATIONS
200 - ENLARGED ELEVATIONS
201 - ENLARGED ELEVATIONS
202 - ENLARGED ELEVATIONS
203 - ENLARGED ELEVATIONS
204 - ENLARGED ELEVATIONS
205 - ENLARGED ELEVATIONS
206 - ENLARGED ELEVATIONS
207 - ENLARGED ELEVATIONS
208 - ENLARGED ELEVATIONS
209 - ENLARGED ELEVATIONS
300 - WALL SECTIONS
301 - WALL SECTIONS
302 - WALL SECTIONS
303 - WALL SECTIONS
400 - PANEL DETAILS
401 - PANEL DETAILS
402 - PANEL DETAILS
403 - PANEL DETAILS
404 - PANEL DETAILS
405 - PANEL DETAILS
406 - PANEL DETAILS
407 - PANEL DETAILS
408 - PANEL DETAILS

Pinstripes - Orlando, FL

REVISION HISTORY

△
△
△
△
△
△

LAST SAVED BY:
OWNER

PLOT DATE:
1/8/2023

DRAWINGS MARKED "APPROVED"
OR "APPROVED AS NOTED" SHALL BE
INTERPRETED AS AUTHORIZATION FOR
FABRICATION


DRAWN BY:
GENNA DRAFTING

DATE:
00/00/00

SCALE:
AS NOTED

DWG NO.

201

 

CVR - COVER
100 - FLOOR PLAN
101 - OVERALL ELEVATIONS
102 - OVERALL ELEVATIONS
200 - ENLARGED ELEVATIONS
201 - ENLARGED ELEVATIONS
202 - ENLARGED ELEVATIONS
203 - ENLARGED ELEVATIONS
204 - ENLARGED ELEVATIONS
205 - ENLARGED ELEVATIONS
206 - ENLARGED ELEVATIONS
207 - ENLARGED ELEVATIONS
208 - ENLARGED ELEVATIONS
300 - WALL SECTIONS
301 - WALL SECTIONS
302 - WALL SECTIONS
303 - WALL SECTIONS
400 - PANEL DETAILS
401 - PANEL DETAILS
402 - PANEL DETAILS
403 - PANEL DETAILS
404 - PANEL DETAILS
405 - PANEL DETAILS
406 - PANEL DETAILS
407 - PANEL DETAILS
408 - PANEL DETAILS

Pinstripes - Orlando, FL

△	
△	
△	
△	
△	
△	

LAST SAVED BY:
OWNER

PLOT DATE: 1/8/2023

DRAWINGS MARKED "APPROVED"
OR "APPROVED AS NOTED" SHALL BE
INTERPRETED AS AUTHORIZATION FOR
FABRICATION


DRAWN BY
GENNA DRAFTING

DATE 00/00/00

AS NOTED

DWG NO.

202

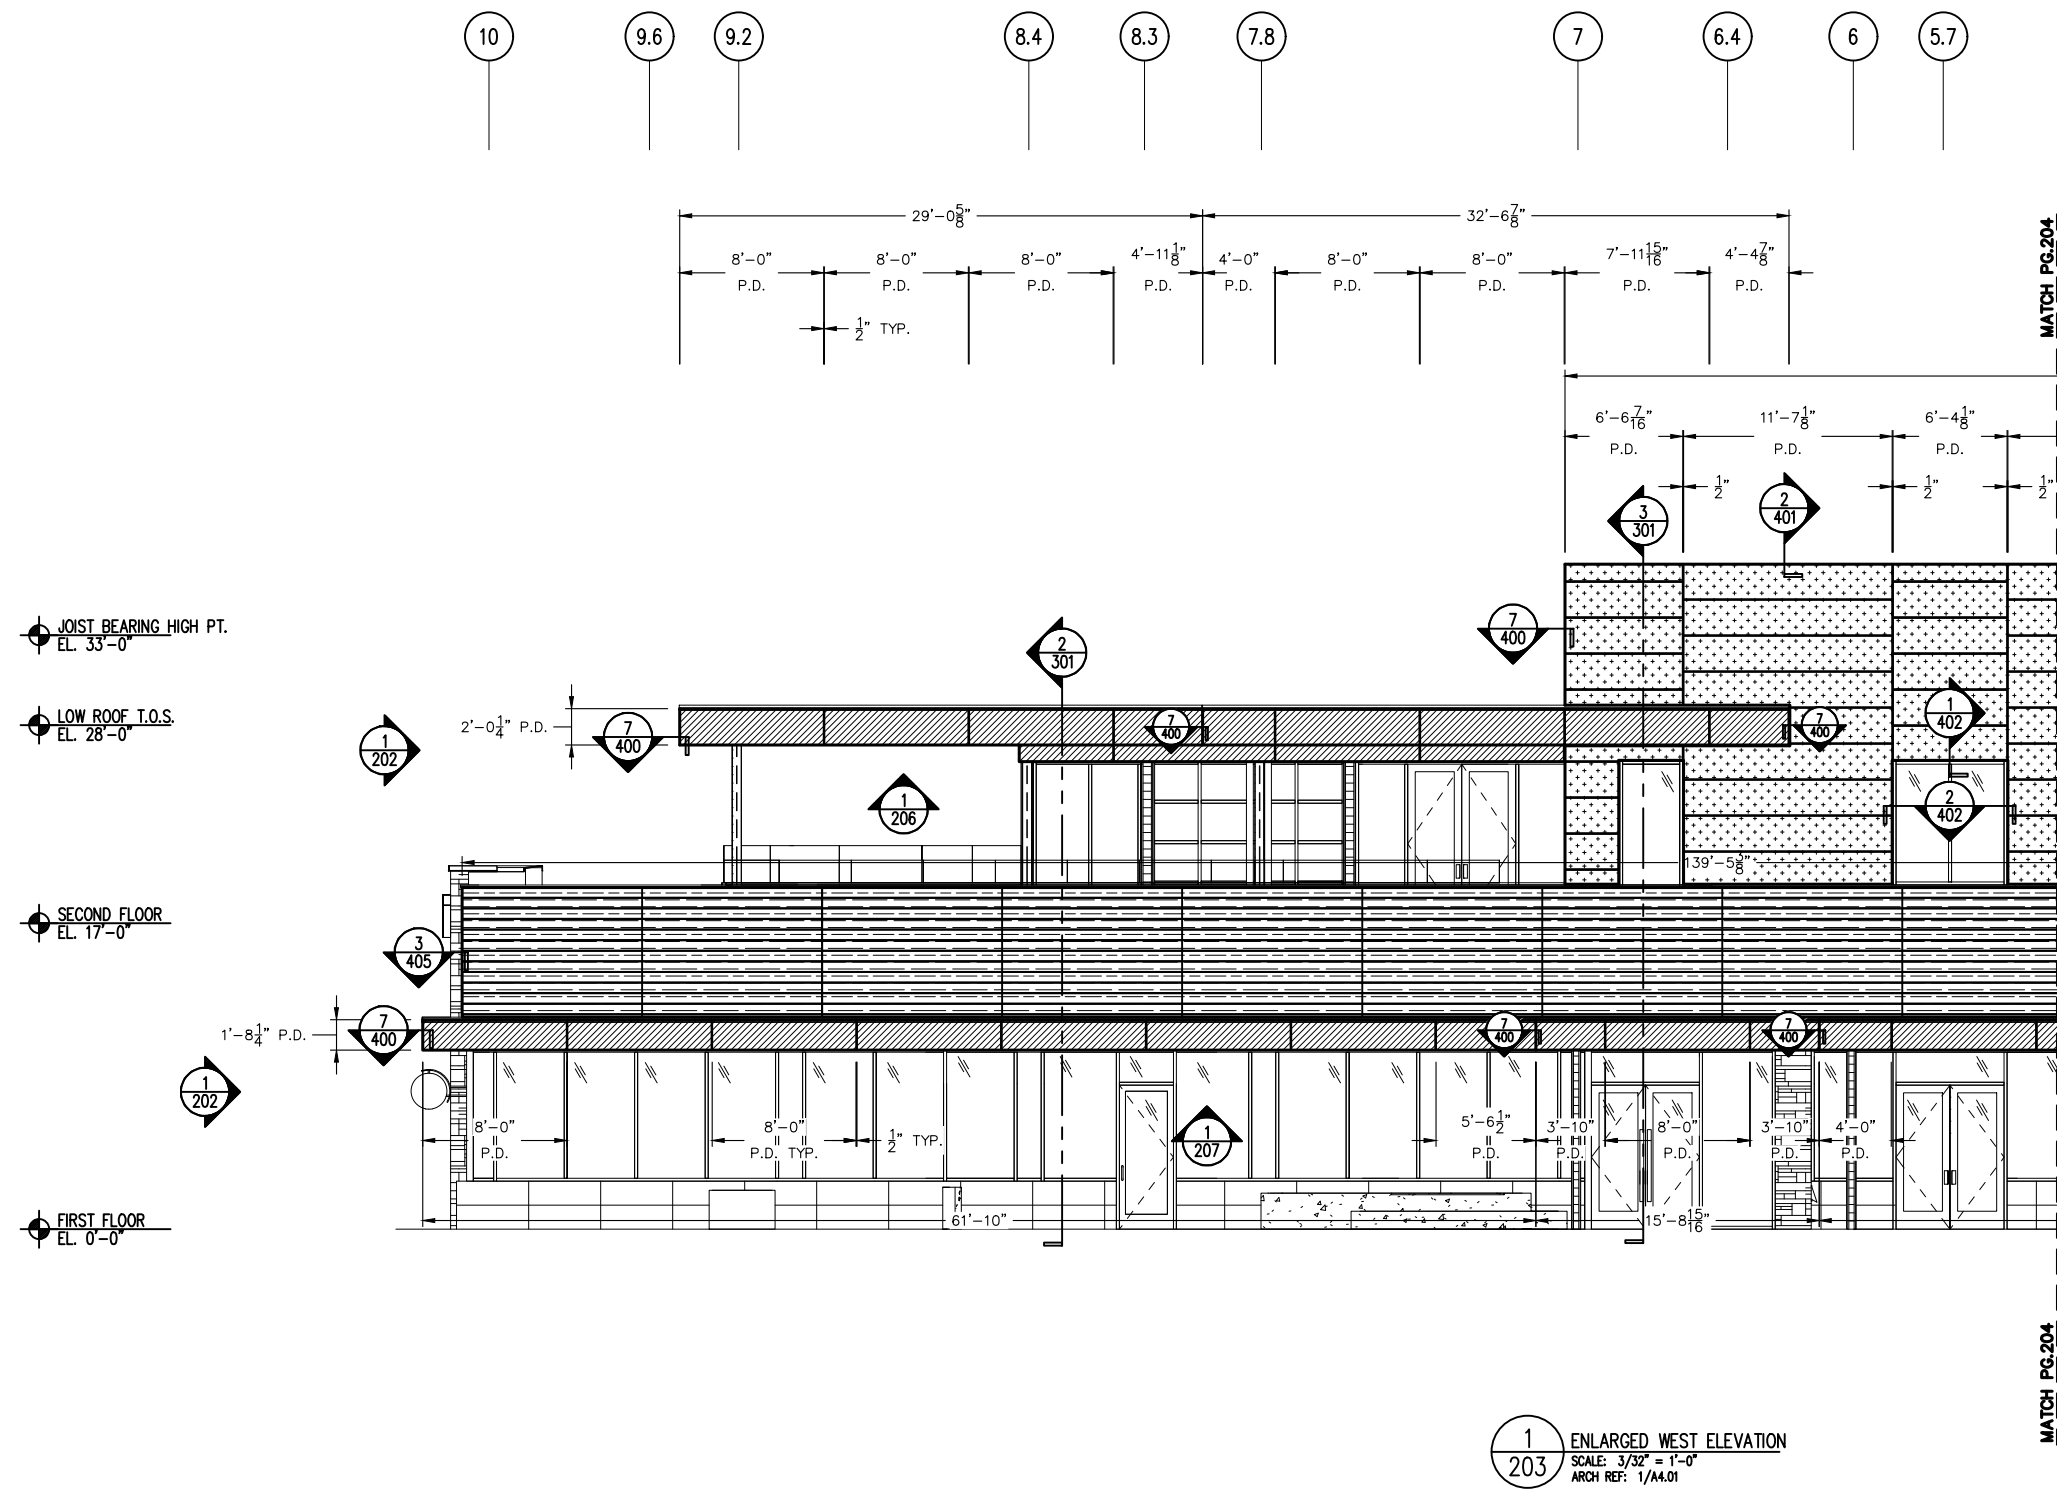

DRAWING INDEX

CVR - COVER
100 - FLOOR PLAN
101 - OVERALL ELEVATIONS
102 - OVERALL ELEVATIONS
200 - ENLARGED ELEVATIONS
201 - ENLARGED ELEVATIONS
202 - ENLARGED ELEVATIONS
203 - ENLARGED ELEVATIONS
204 - ENLARGED ELEVATIONS
205 - ENLARGED ELEVATIONS
206 - ENLARGED ELEVATIONS
207 - ENLARGED ELEVATIONS
208 - ENLARGED ELEVATIONS
209 - ENLARGED ELEVATIONS
300 - WALL SECTIONS
301 - WALL SECTIONS
302 - WALL SECTIONS
303 - WALL SECTIONS
400 - PANEL DETAILS
401 - PANEL DETAILS
402 - PANEL DETAILS
403 - PANEL DETAILS
404 - PANEL DETAILS
405 - PANEL DETAILS
406 - PANEL DETAILS
407 - PANEL DETAILS
408 - PANEL DETAILS

REVISION HISTORY

△	
△	
△	
△	
△	
△	

LAST SAVED BY: OWNER

PLOT DATE: 1/8/2023

DRAWINGS MARKED "APPROVED" OR "APPROVED AS NOTED" SHALL BE INTERPRETED AS AUTHORIZATION FOR FABRICATION

DRAWN BY: GENNA DRAFTING


DATE: 00/00/00

SCALE: AS NOTED

DWG NO.

203

Pinstripes - Orlando, FL

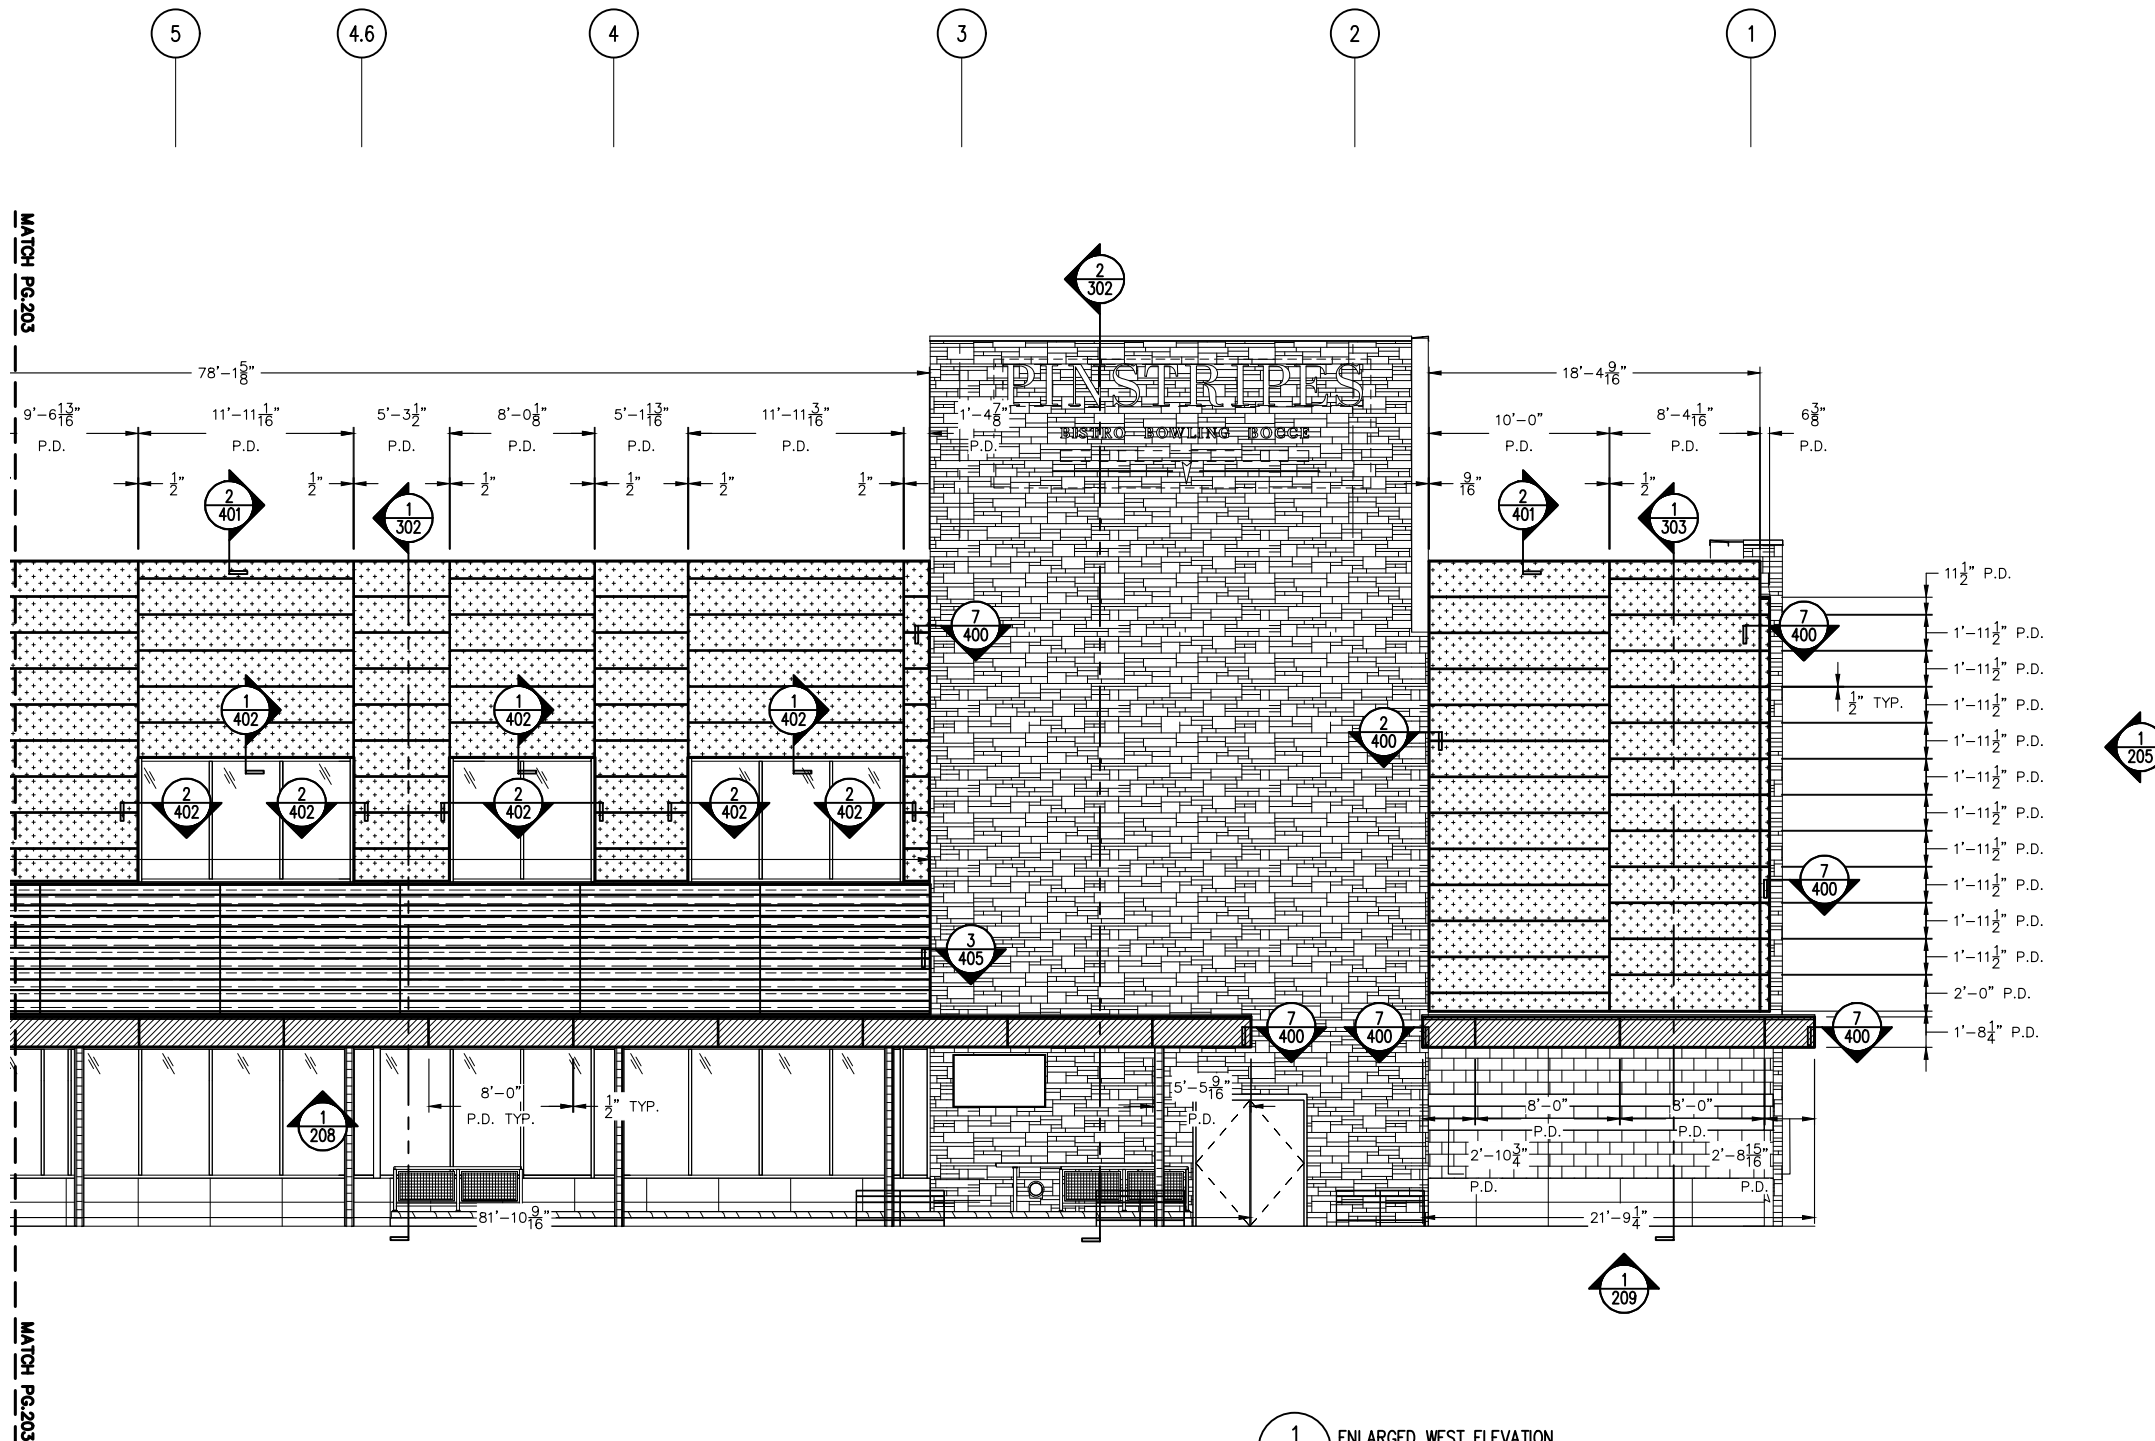

1
204 ENLARGED WEST ELEVATION
SCALE: 3/32" = 1'-0"
ARCH REF: 1/A4.01

DRAWING INDEX

- CVR - COVER
- 100 - FLOOR PLAN
- 101 - OVERALL ELEVATIONS
- 102 - OVERALL ELEVATIONS
- 200 - ENLARGED ELEVATIONS
- 201 - ENLARGED ELEVATIONS
- 202 - ENLARGED ELEVATIONS
- 203 - ENLARGED ELEVATIONS
- 204 - ENLARGED ELEVATIONS
- 205 - ENLARGED ELEVATIONS
- 206 - ENLARGED ELEVATIONS
- 207 - ENLARGED ELEVATIONS
- 208 - ENLARGED ELEVATIONS
- 209 - ENLARGED ELEVATIONS
- 300 - WALL SECTIONS
- 301 - WALL SECTIONS
- 302 - WALL SECTIONS
- 303 - WALL SECTIONS
- 400 - PANEL DETAILS
- 401 - PANEL DETAILS
- 402 - PANEL DETAILS
- 403 - PANEL DETAILS
- 404 - PANEL DETAILS
- 405 - PANEL DETAILS
- 406 - PANEL DETAILS
- 407 - PANEL DETAILS
- 408 - PANEL DETAILS

Pinstripes - Orlando, FL

REVISION HISTORY

△	
△	
△	
△	
△	
△	

LAST SAVED BY:
OWNER

PLOT DATE:
1/8/2023

DRAWINGS MARKED "APPROVED"
OR "APPROVED AS NOTED" SHALL BE
INTERPRETED AS AUTHORIZATION FOR
FABRICATION


DRAWN BY:
GENNA DRAFTING

DATE:
00/00/00

SCALE:
AS NOTED

DWG NO.

204

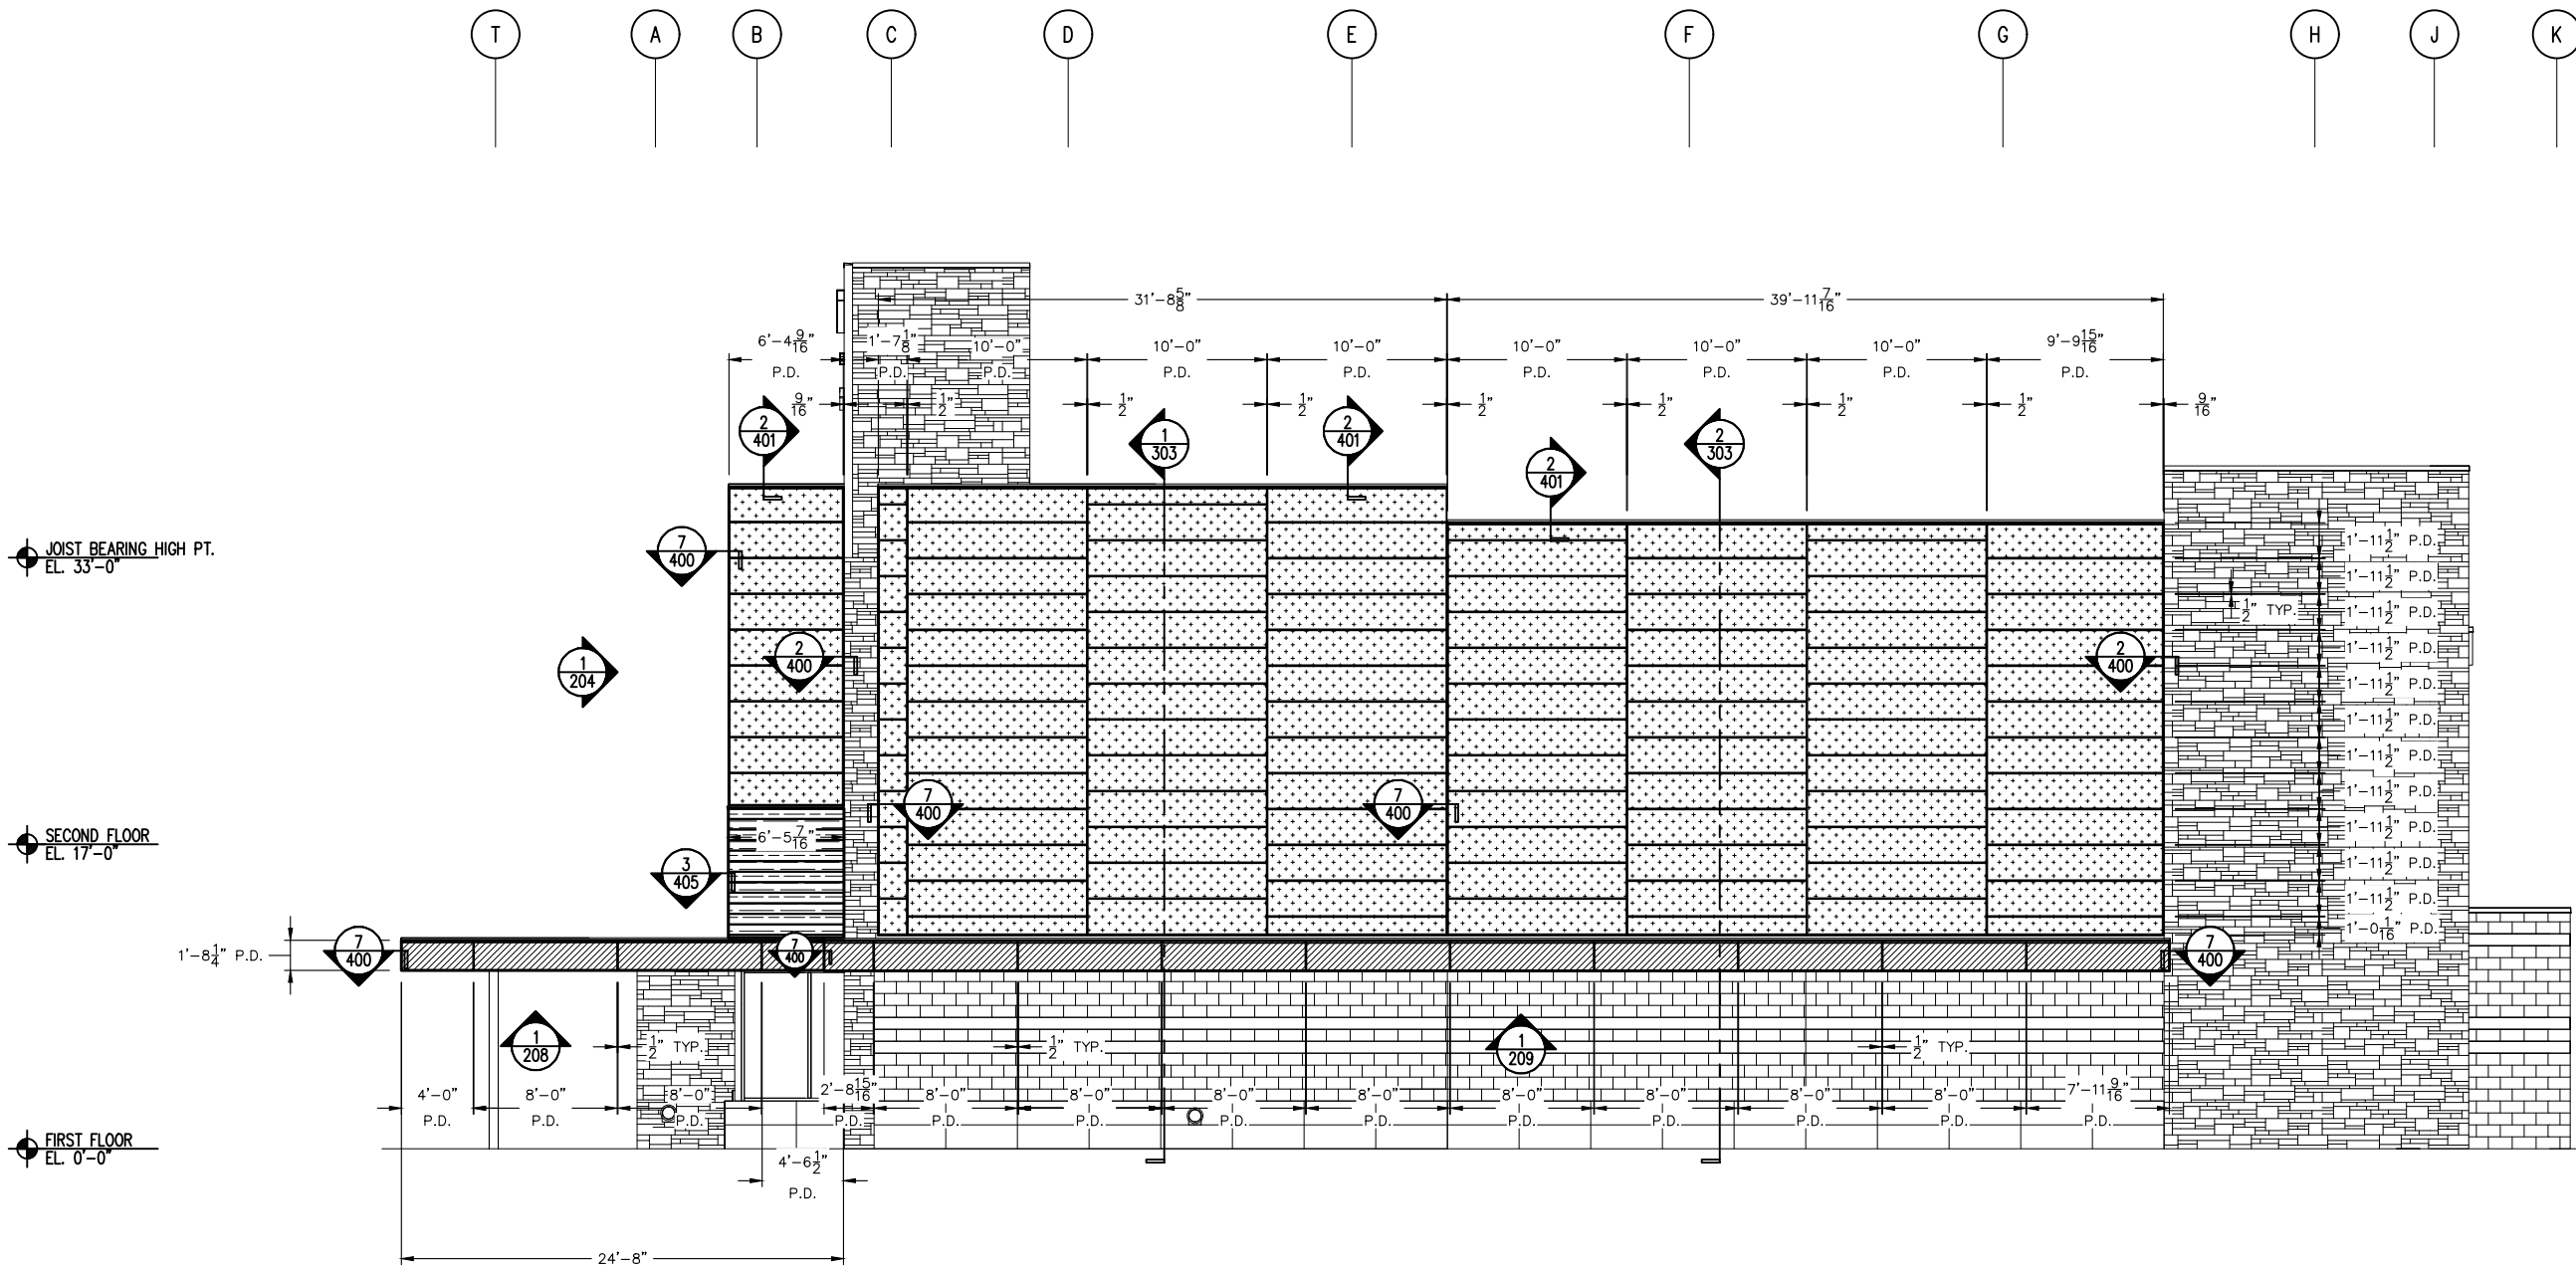

1
205 ENLARGED SOUTH ELEVATION
SCALE: 3/32" = 1'-0"
ARCH REF: 1/14.02

DRAWING INDEX

CVR - COVER
100 - FLOOR PLAN
101 - OVERALL ELEVATIONS
102 - OVERALL ELEVATIONS
200 - ENLARGED ELEVATIONS
201 - ENLARGED ELEVATIONS
202 - ENLARGED ELEVATIONS
203 - ENLARGED ELEVATIONS
204 - ENLARGED ELEVATIONS
205 - ENLARGED ELEVATIONS
206 - ENLARGED ELEVATIONS
207 - ENLARGED ELEVATIONS
208 - ENLARGED ELEVATIONS
209 - ENLARGED ELEVATIONS
300 - WALL SECTIONS
301 - WALL SECTIONS
302 - WALL SECTIONS
303 - WALL SECTIONS
400 - PANEL DETAILS
401 - PANEL DETAILS
402 - PANEL DETAILS
403 - PANEL DETAILS
404 - PANEL DETAILS
405 - PANEL DETAILS
406 - PANEL DETAILS
407 - PANEL DETAILS
408 - PANEL DETAILS

REVISION HISTORY

△	
△	
△	
△	
△	
△	

LAST SAVED BY:
OWNER

PLOT DATE:
1/8/2023

DRAWINGS MARKED "APPROVED"
OR "APPROVED AS NOTED" SHALL BE
INTERPRETED AS AUTHORIZATION FOR
FABRICATION

DRAWN BY:
GENNA DRAFTING


DATE:
00/00/00

SCALE:
AS NOTED

DWG NO.

205

Pinstripes - Orlando, FL

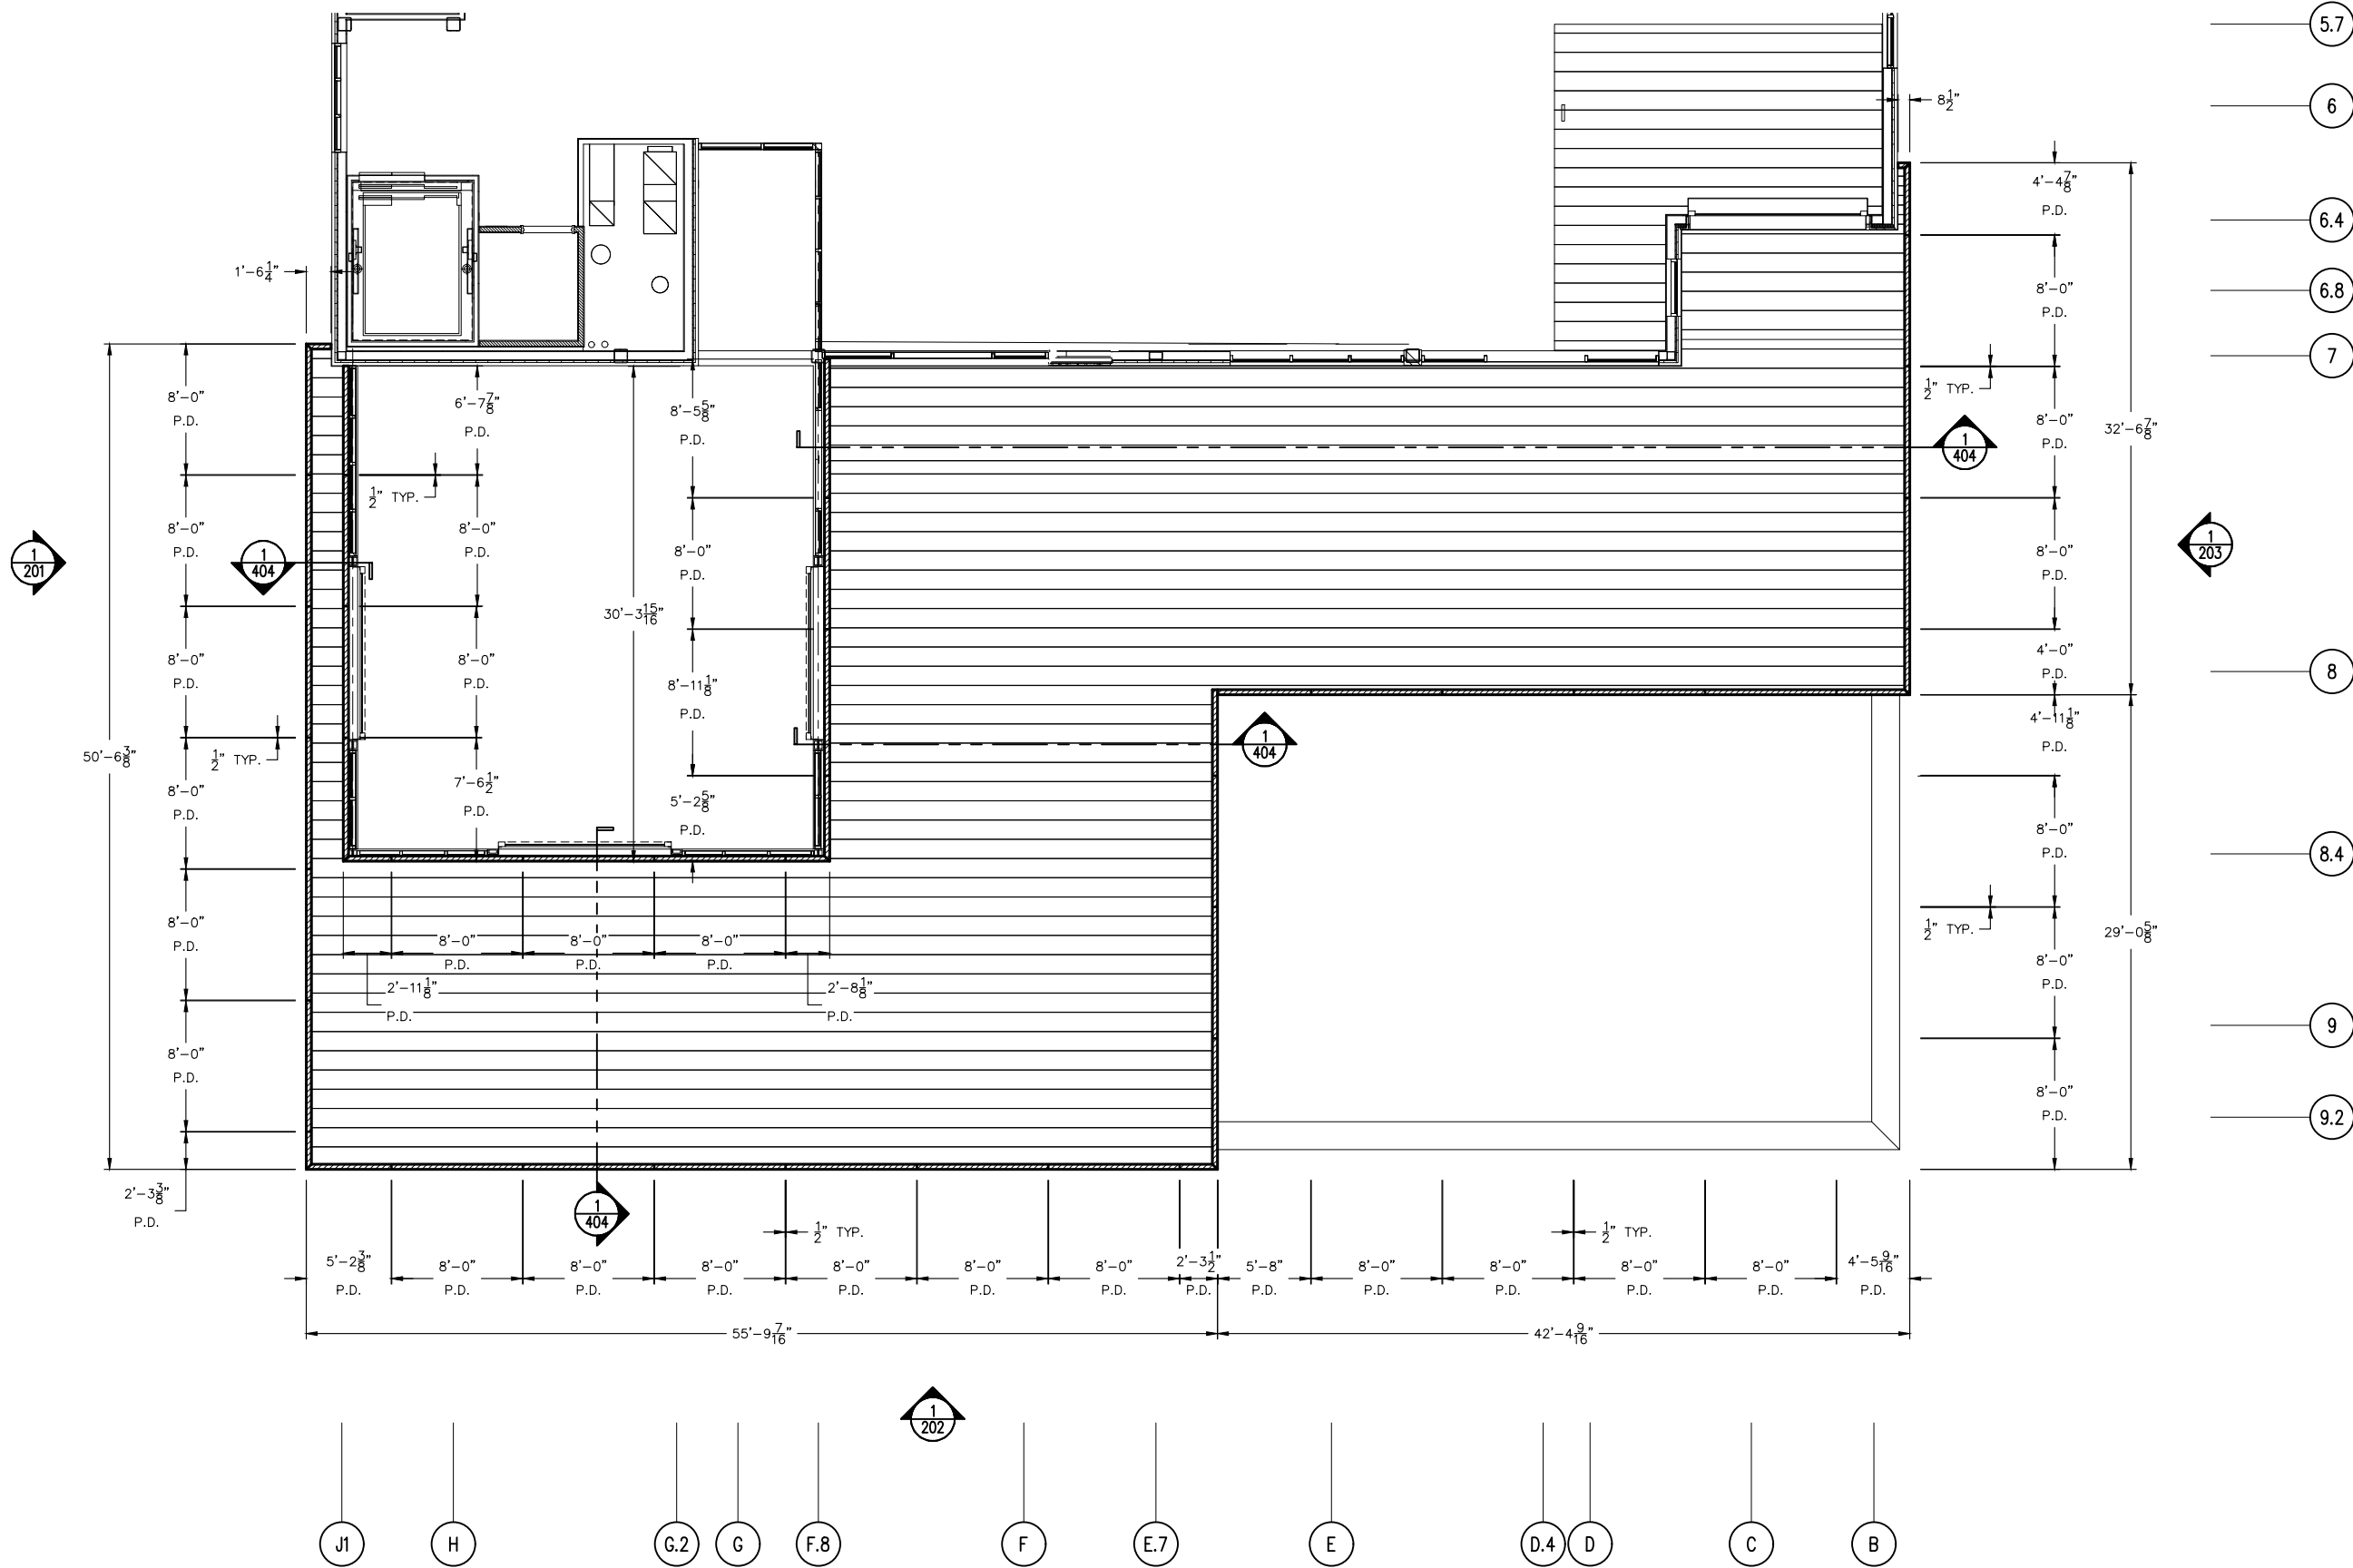

DRAWING INDEX

CVR - COVER
100 - FLOOR PLAN
101 - OVERALL ELEVATIONS
102 - OVERALL ELEVATIONS
200 - ENLARGED ELEVATIONS
201 - ENLARGED ELEVATIONS
202 - ENLARGED ELEVATIONS
203 - ENLARGED ELEVATIONS
204 - ENLARGED ELEVATIONS
205 - ENLARGED ELEVATIONS
206 - ENLARGED ELEVATIONS
207 - ENLARGED ELEVATIONS
208 - ENLARGED ELEVATIONS
209 - ENLARGED ELEVATIONS
300 - WALL SECTIONS
301 - WALL SECTIONS
302 - WALL SECTIONS
303 - WALL SECTIONS
400 - PANEL DETAILS
401 - PANEL DETAILS
402 - PANEL DETAILS
403 - PANEL DETAILS
404 - PANEL DETAILS
405 - PANEL DETAILS
406 - PANEL DETAILS
407 - PANEL DETAILS
408 - PANEL DETAILS

REVISION HISTORY

△	
△	
△	
△	
△	
△	

LAST SAVED BY:
OWNER

PLOT DATE:
1/8/2023

DRAWINGS MARKED "APPROVED"
OR "APPROVED AS NOTED" SHALL BE
INTERPRETED AS AUTHORIZATION FOR
FABRICATION

DRAWN BY:
GENNA DRAFTING

DATE:
00/00/00


SCALE:
AS NOTED

DWG NO.

206


Pinstripes - Orlando, FL

1
206 SECOND FLOOR RCP
SCALE: 3/32" = 1'-0"
ARCH REF: 1/A2.02

 

- ✓VR - COVER
- 100 - FLOOR PLAN
- 101 - OVERALL ELEVATIONS
- 102 - OVERALL ELEVATIONS
- 200 - ENLARGED ELEVATIONS
- 201 - ENLARGED ELEVATIONS
- 202 - ENLARGED ELEVATIONS
- 203 - ENLARGED ELEVATIONS
- 204 - ENLARGED ELEVATIONS
- 205 - ENLARGED ELEVATIONS
- 206 - ENLARGED ELEVATIONS
- 207 - ENLARGED ELEVATIONS
- 208 - ENLARGED ELEVATIONS
- 300 - WALL SECTIONS
- 301 - WALL SECTIONS
- 302 - WALL SECTIONS
- 303 - WALL SECTIONS
- 400 - PANEL DETAILS
- 401 - PANEL DETAILS
- 402 - PANEL DETAILS
- 403 - PANEL DETAILS
- 404 - PANEL DETAILS
- 405 - PANEL DETAILS
- 406 - PANEL DETAILS
- 407 - PANEL DETAILS
- 408 - PANEL DETAILS

207

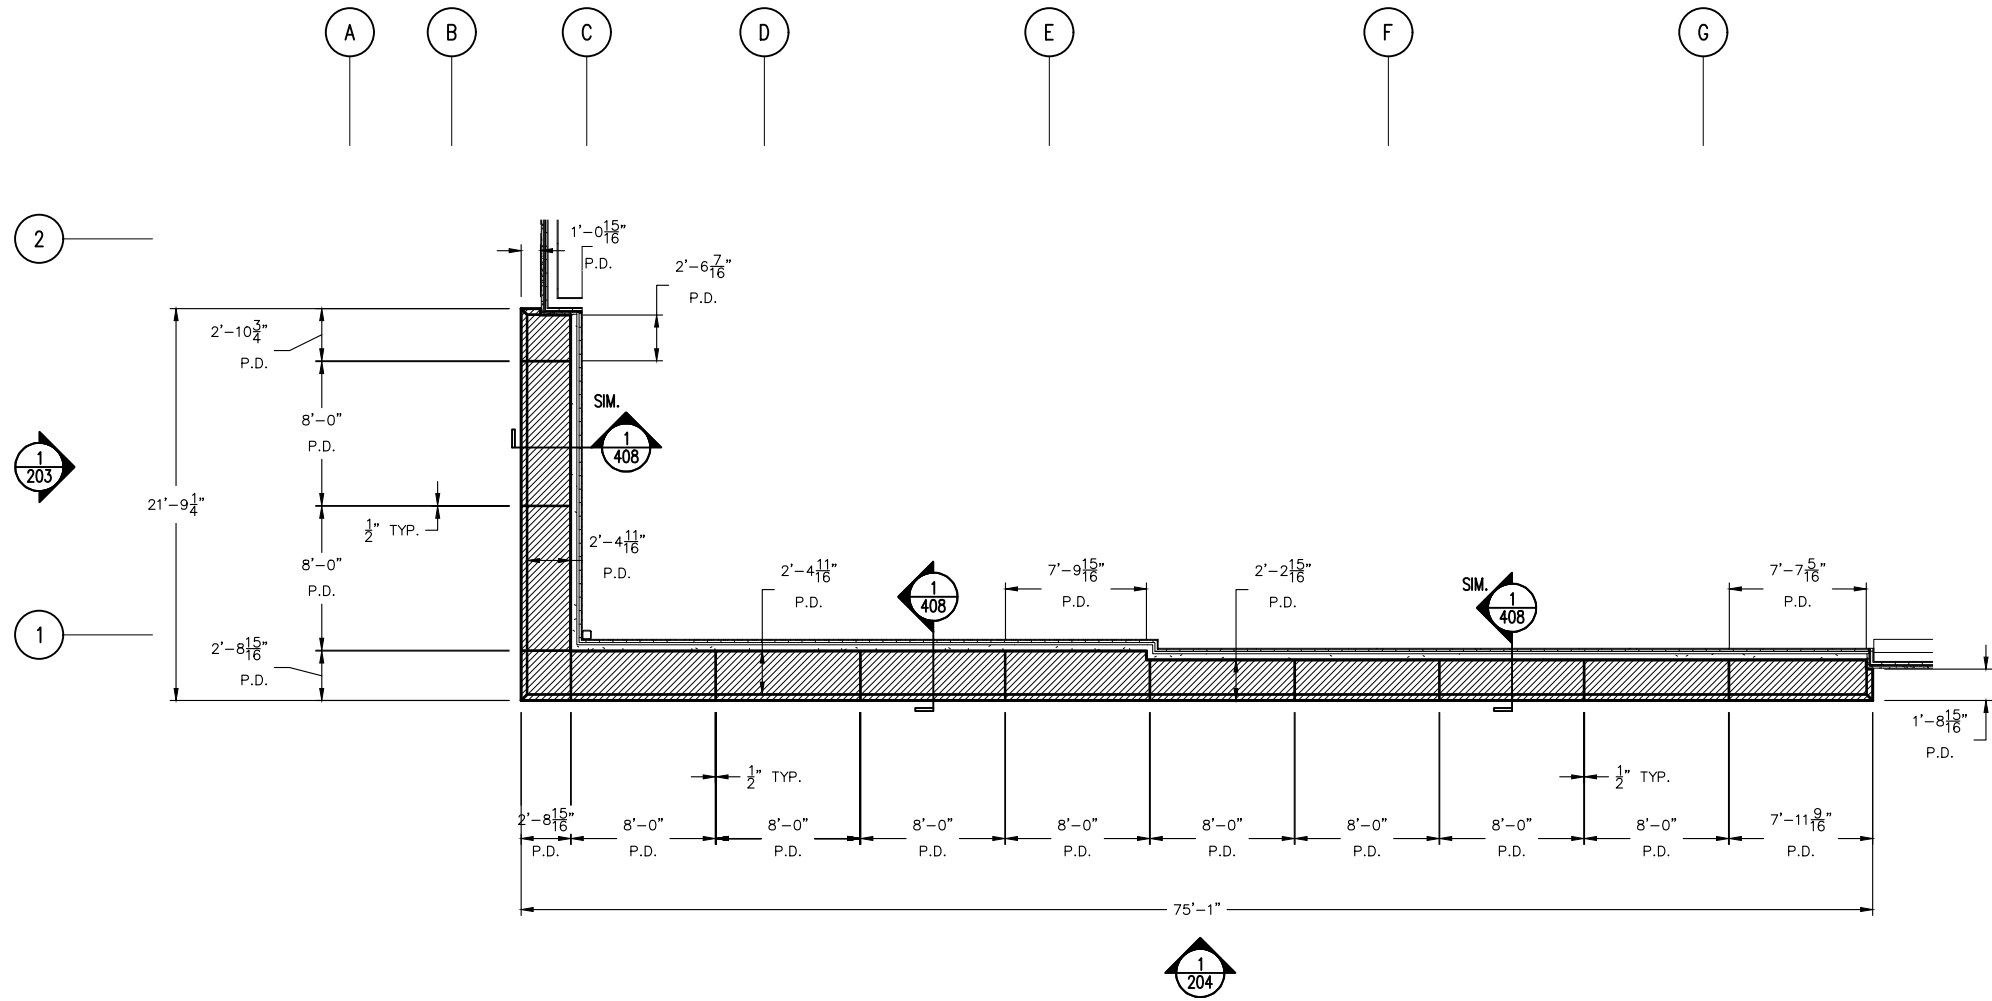

1
209 PARTIAL FIRST FLOOR RCP
SCALE: 3/32" = 1'-0"
ARCH REF: 1/A2.01

DRAWING INDEX

CVR - COVER
100 - FLOOR PLAN
101 - OVERALL ELEVATIONS
102 - OVERALL ELEVATIONS
200 - ENLARGED ELEVATIONS
201 - ENLARGED ELEVATIONS
202 - ENLARGED ELEVATIONS
203 - ENLARGED ELEVATIONS
204 - ENLARGED ELEVATIONS
205 - ENLARGED ELEVATIONS
206 - ENLARGED ELEVATIONS
207 - ENLARGED ELEVATIONS
208 - ENLARGED ELEVATIONS
209 - ENLARGED ELEVATIONS
300 - WALL SECTIONS
301 - WALL SECTIONS
302 - WALL SECTIONS
303 - WALL SECTIONS
400 - PANEL DETAILS
401 - PANEL DETAILS
402 - PANEL DETAILS
403 - PANEL DETAILS
404 - PANEL DETAILS
405 - PANEL DETAILS
406 - PANEL DETAILS
407 - PANEL DETAILS
408 - PANEL DETAILS

REVISION HISTORY

△	
△	
△	
△	
△	
△	

LAST SAVED BY:
OWNER

PLOT DATE:
1/8/2023

DRAWINGS MARKED "APPROVED"
OR "APPROVED AS NOTED" SHALL BE
INTERPRETED AS AUTHORIZATION FOR
FABRICATION

DRAWN BY:
GENNA DRAFTING


DATE:
00/00/00

SCALE:
AS NOTED


DWG NO.

209


Pinstripes - Orlando, FL

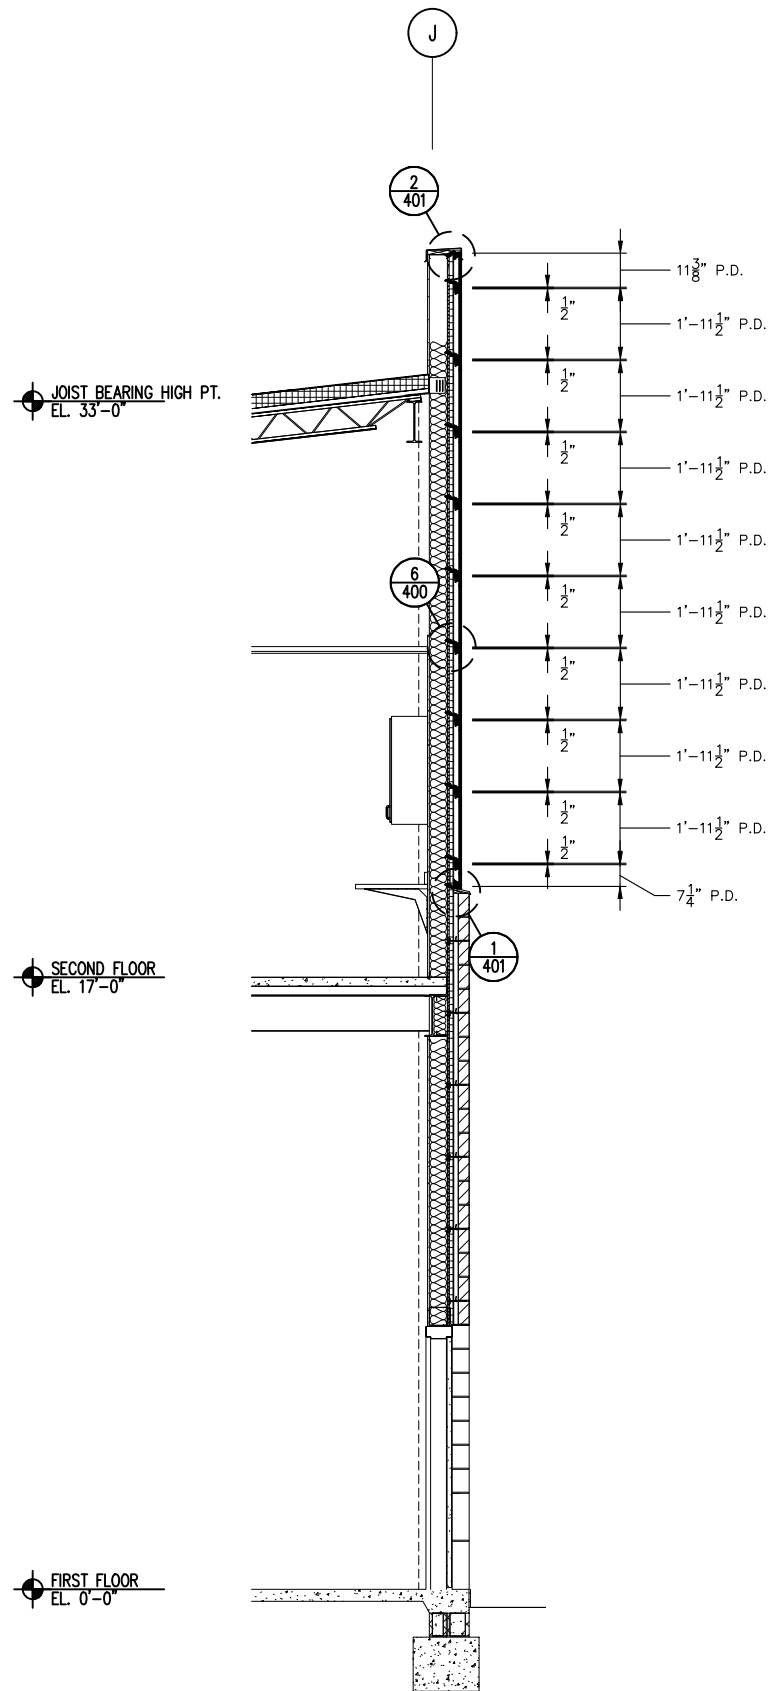

1
300 WALL SECTION
SCALE: 3/16" = 1'-0"
ARCH REF: 1/A5.01

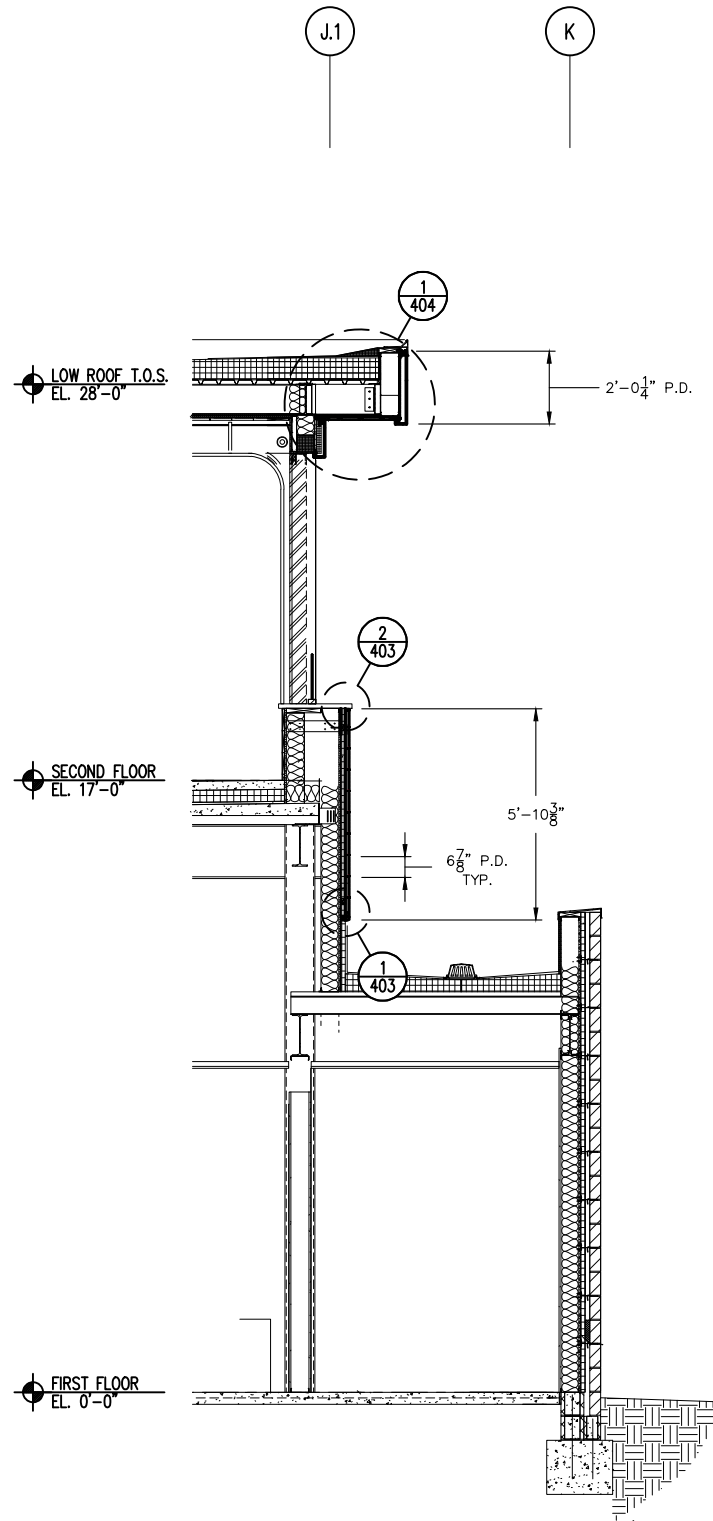

2
300 WALL SECTION
SCALE: 3/16" = 1'-0"
ARCH REF: 6/A5.02

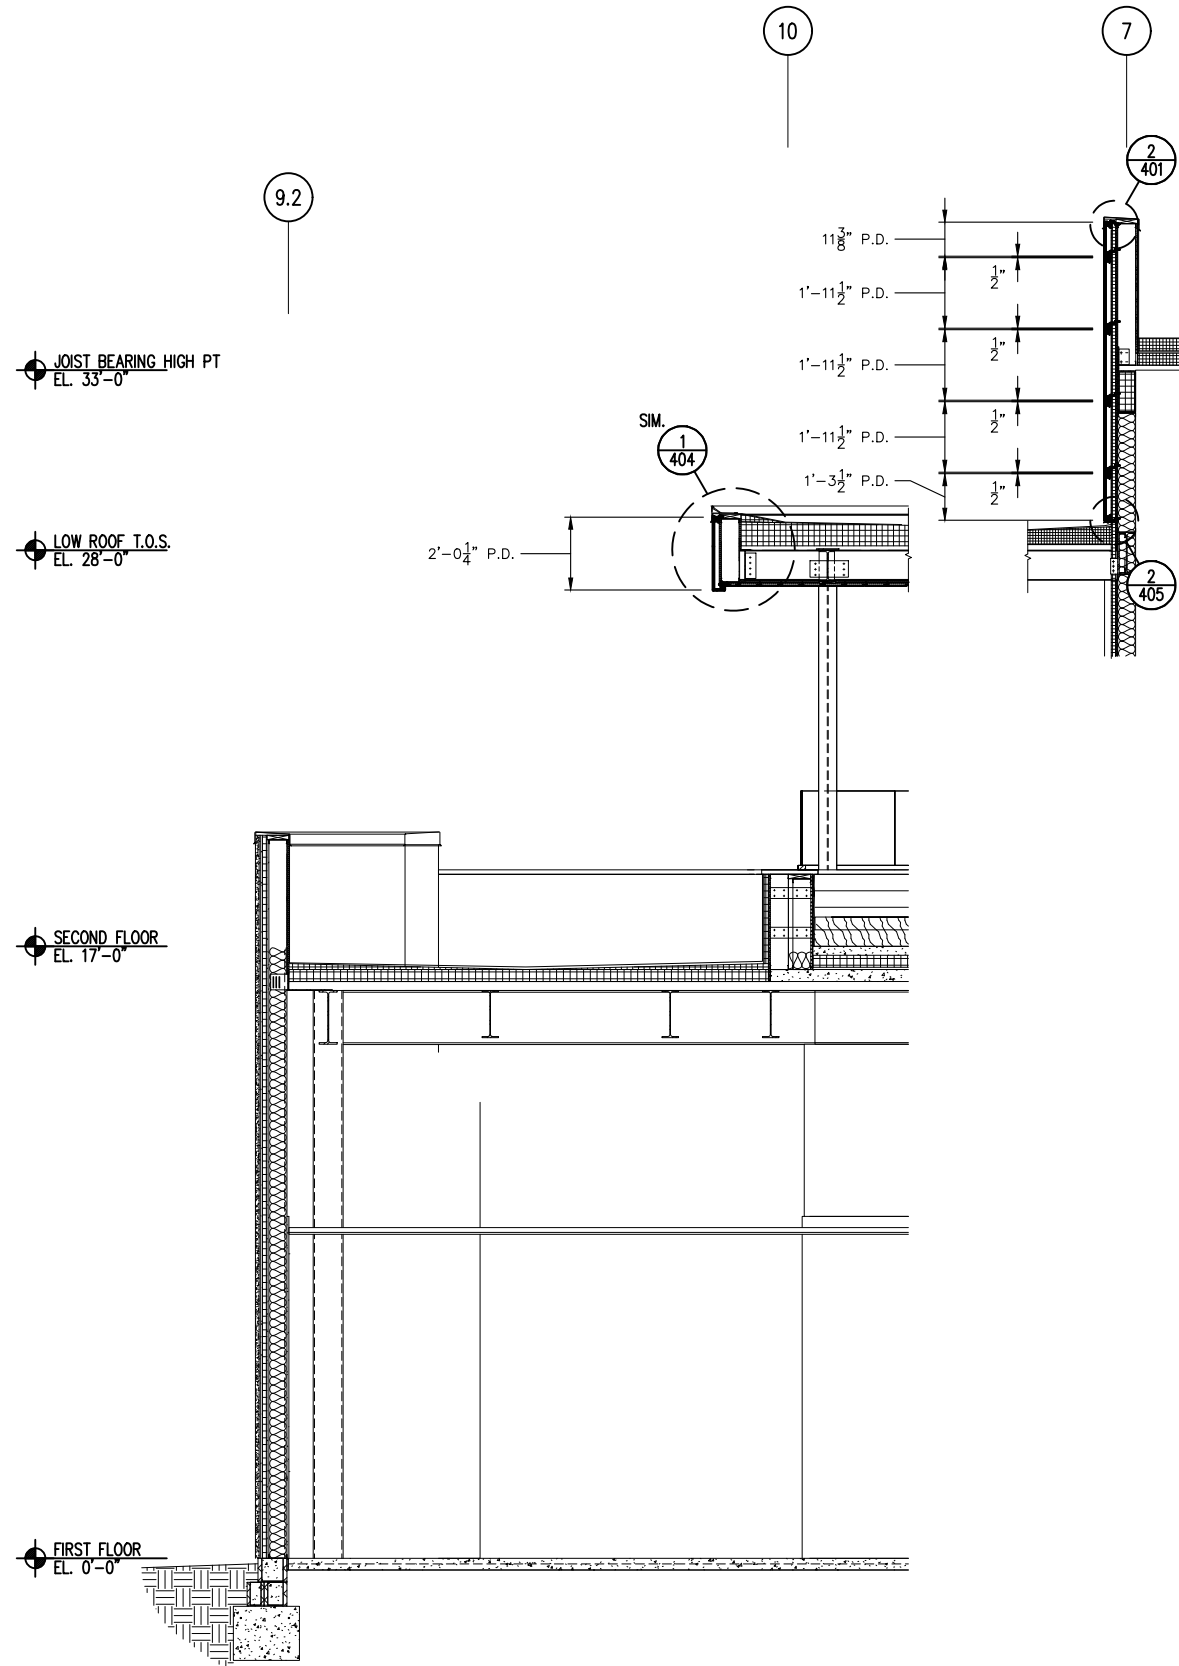

3
300 WALL SECTION
SCALE: 3/16" = 1'-0"
ARCH REF: 5/A5.02 & 7/A6.02

DRAWING INDEX

- CVR - COVER
- 100 - FLOOR PLAN
- 101 - OVERALL ELEVATIONS
- 102 - OVERALL ELEVATIONS
- 200 - ENLARGED ELEVATIONS
- 201 - ENLARGED ELEVATIONS
- 202 - ENLARGED ELEVATIONS
- 203 - ENLARGED ELEVATIONS
- 204 - ENLARGED ELEVATIONS
- 205 - ENLARGED ELEVATIONS
- 206 - ENLARGED ELEVATIONS
- 207 - ENLARGED ELEVATIONS
- 208 - ENLARGED ELEVATIONS
- 209 - ENLARGED ELEVATIONS
- 300 - WALL SECTIONS
- 301 - WALL SECTIONS
- 302 - WALL SECTIONS
- 303 - WALL SECTIONS
- 400 - PANEL DETAILS
- 401 - PANEL DETAILS
- 402 - PANEL DETAILS
- 403 - PANEL DETAILS
- 404 - PANEL DETAILS
- 405 - PANEL DETAILS
- 406 - PANEL DETAILS
- 407 - PANEL DETAILS
- 408 - PANEL DETAILS

REVISION HISTORY

△	
△	
△	
△	
△	
△	

LAST SAVED BY:
OWNER

PLOT DATE:
1/8/2023

DRAWINGS MARKED "APPROVED"
OR "APPROVED AS NOTED" SHALL BE
INTERPRETED AS AUTHORIZATION FOR
FABRICATION

DRAWN BY
GENNA DRAFTING



DATE
00/00/00

SCALE
AS NOTED

DWG NO.

300

Pinstripes - Orlando, FL

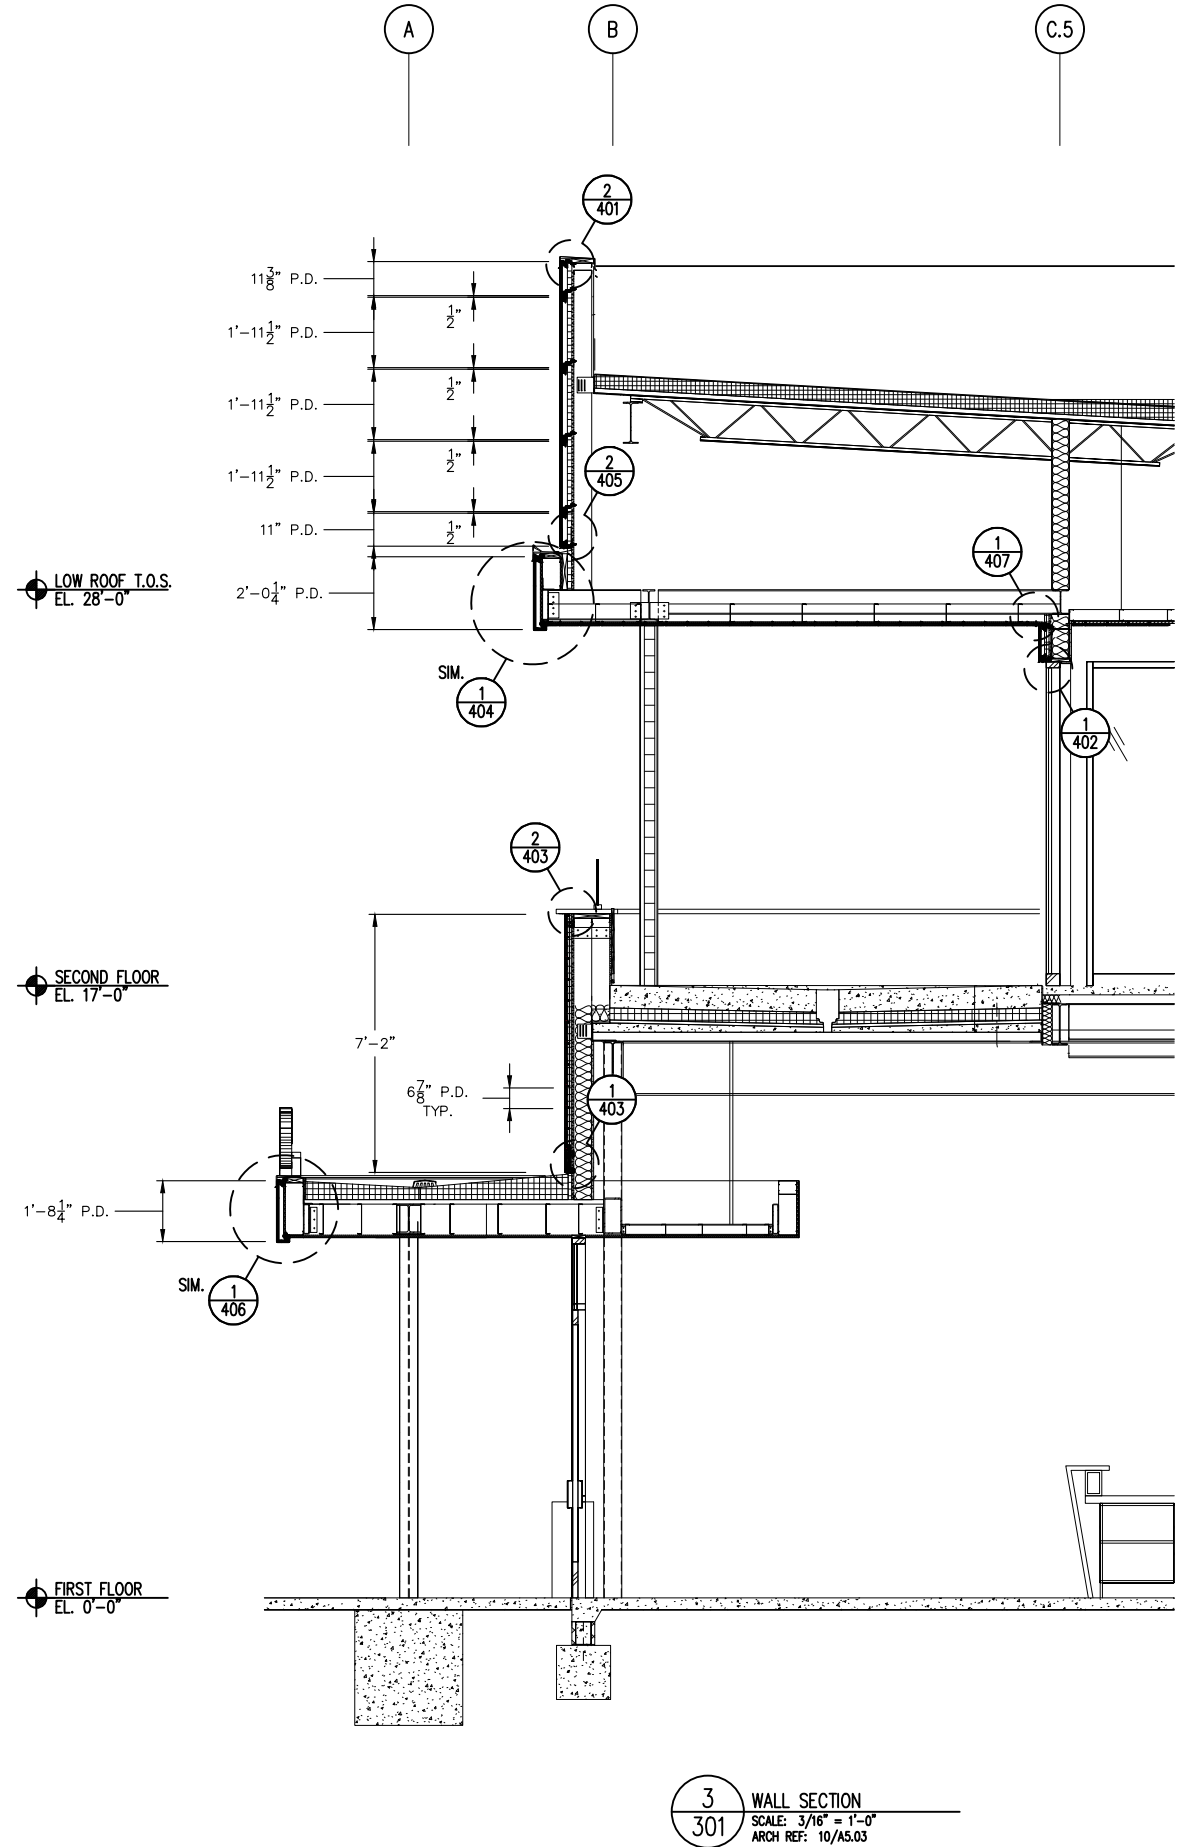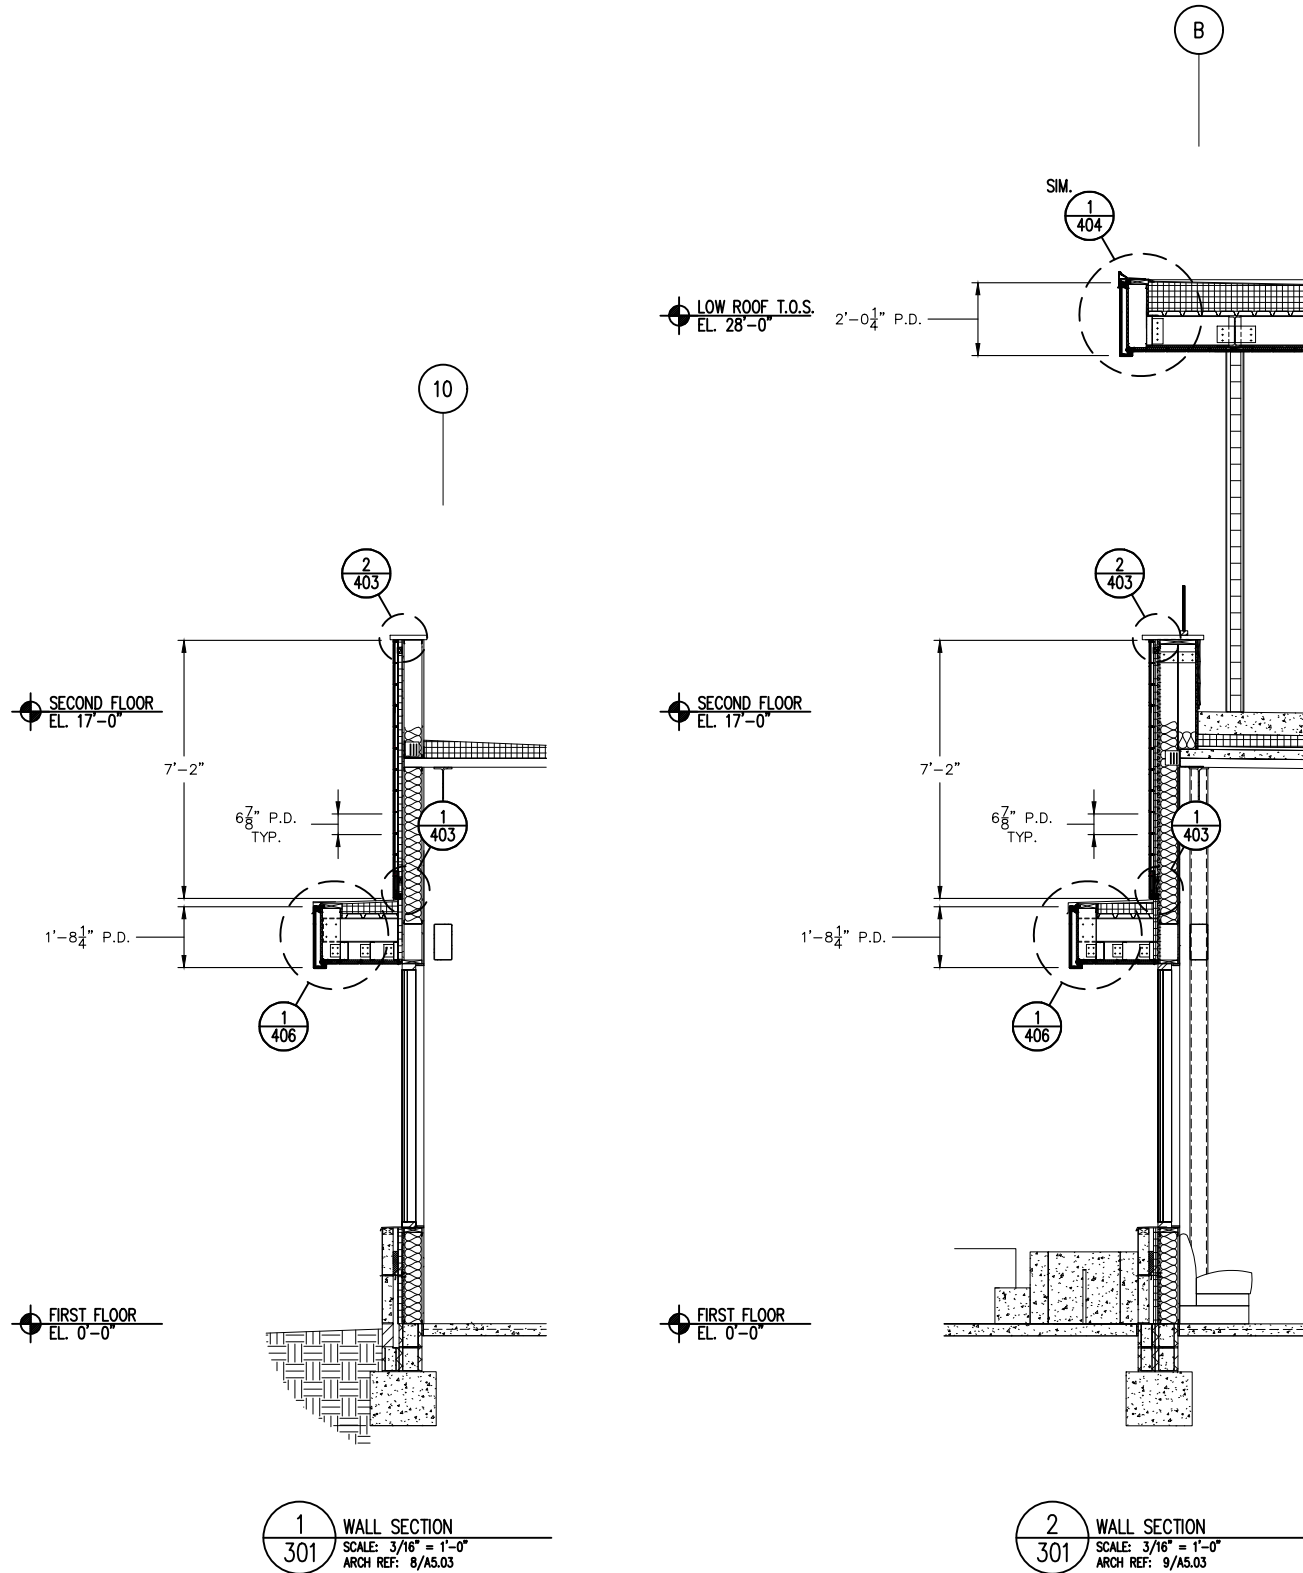

DRAWING INDEX

CVR - COVER
100 - FLOOR PLAN
101 - OVERALL ELEVATIONS
102 - OVERALL ELEVATIONS
200 - ENLARGED ELEVATIONS
201 - ENLARGED ELEVATIONS
202 - ENLARGED ELEVATIONS
203 - ENLARGED ELEVATIONS
204 - ENLARGED ELEVATIONS
205 - ENLARGED ELEVATIONS
206 - ENLARGED ELEVATIONS
207 - ENLARGED ELEVATIONS
208 - ENLARGED ELEVATIONS
209 - ENLARGED ELEVATIONS
300 - WALL SECTIONS
301 - WALL SECTIONS
302 - WALL SECTIONS
303 - WALL SECTIONS
400 - PANEL DETAILS
401 - PANEL DETAILS
402 - PANEL DETAILS
403 - PANEL DETAILS
404 - PANEL DETAILS
405 - PANEL DETAILS
406 - PANEL DETAILS
407 - PANEL DETAILS
408 - PANEL DETAILS

REVISION HISTORY

△	
△	
△	
△	
△	
△	

LAST SAVED BY:
OWNER

PLOT DATE:
1/8/2023

DRAWINGS MARKED "APPROVED"
OR "APPROVED AS NOTED" SHALL BE
INTERPRETED AS AUTHORIZATION FOR
FABRICATION


DRAWN BY
GENNA DRAFTING

DATE
00/00/00

SCALE
AS NOTED

DWG NO.

301

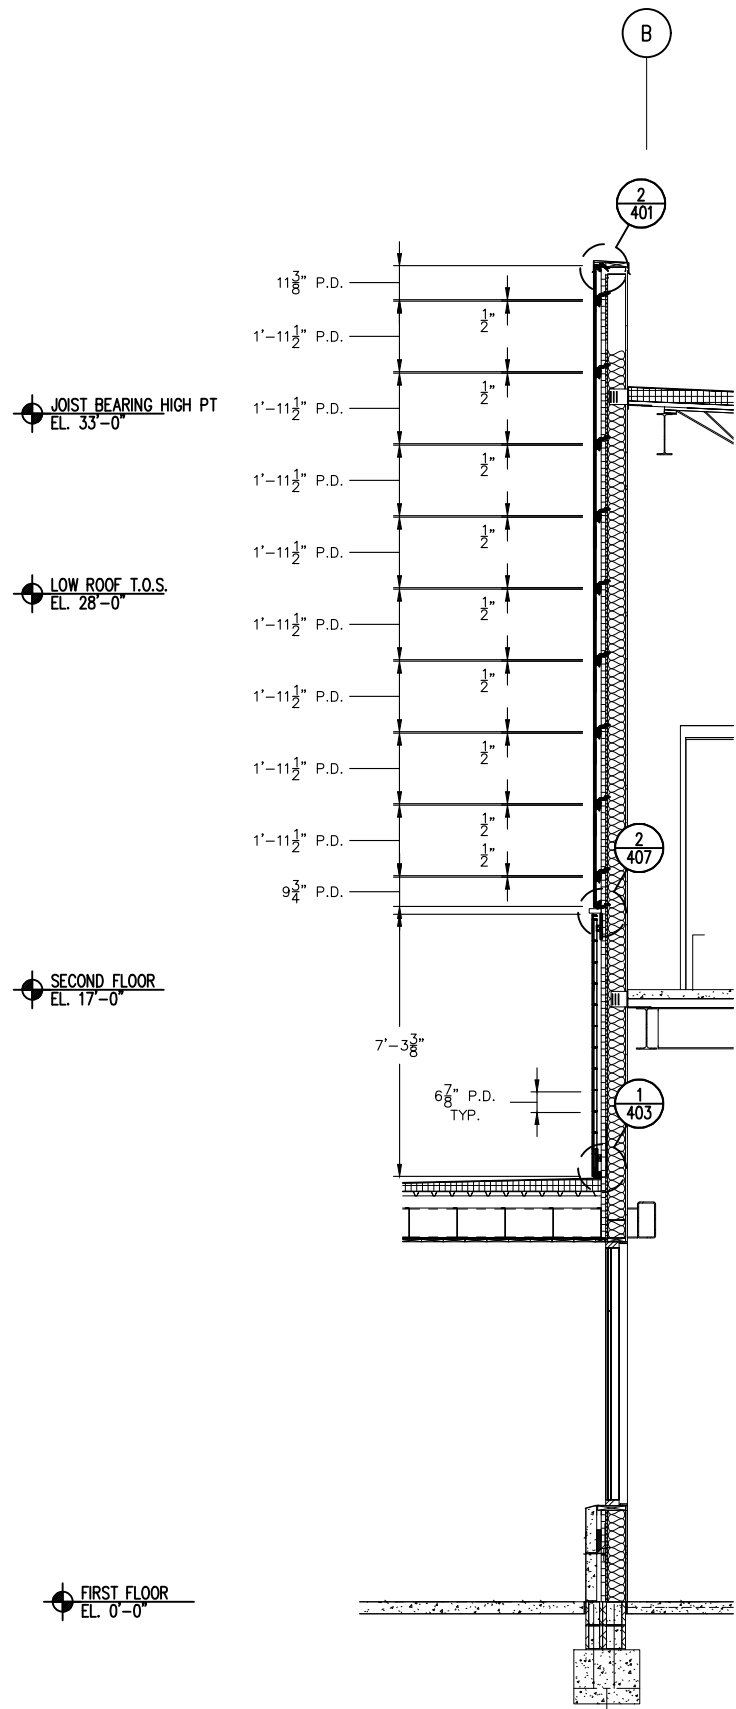

JOIST BEARING HIGH PT
EL. 33'-0"

SECOND FLOOR
EL. 17'-0"

FIRST FLOOR
EL. 0'-0"

1'-8 1/4" P.D.

1
406

2
302

WALL SECTION
SCALE: 3/16" = 1'-0"
ARCH REF: 13/A5.04

DRAWING INDEX

CVR - COVER
100 - FLOOR PLAN
101 - OVERALL ELEVATIONS
102 - OVERALL ELEVATIONS
200 - ENLARGED ELEVATIONS
201 - ENLARGED ELEVATIONS
202 - ENLARGED ELEVATIONS
203 - ENLARGED ELEVATIONS
204 - ENLARGED ELEVATIONS
205 - ENLARGED ELEVATIONS
206 - ENLARGED ELEVATIONS
207 - ENLARGED ELEVATIONS
208 - ENLARGED ELEVATIONS
209 - ENLARGED ELEVATIONS
300 - WALL SECTIONS
301 - WALL SECTIONS
302 - WALL SECTIONS
303 - WALL SECTIONS
400 - PANEL DETAILS
401 - PANEL DETAILS
402 - PANEL DETAILS
403 - PANEL DETAILS
404 - PANEL DETAILS
405 - PANEL DETAILS
406 - PANEL DETAILS
407 - PANEL DETAILS
408 - PANEL DETAILS

REVISION HISTORY

△	
△	
△	
△	
△	
△	

LAST SAVED BY:
OWNER

PLOT DATE:
1/8/2023

DRAWINGS MARKED "APPROVED"
OR "APPROVED AS NOTED" SHALL BE
INTERPRETED AS AUTHORIZATION FOR
FABRICATION

DRAWN BY:
GENNA DRAFTING


DATE:
00/00/00

SCALE:
AS NOTED


DWG NO.

302

Pinstripes - Orlando, FL

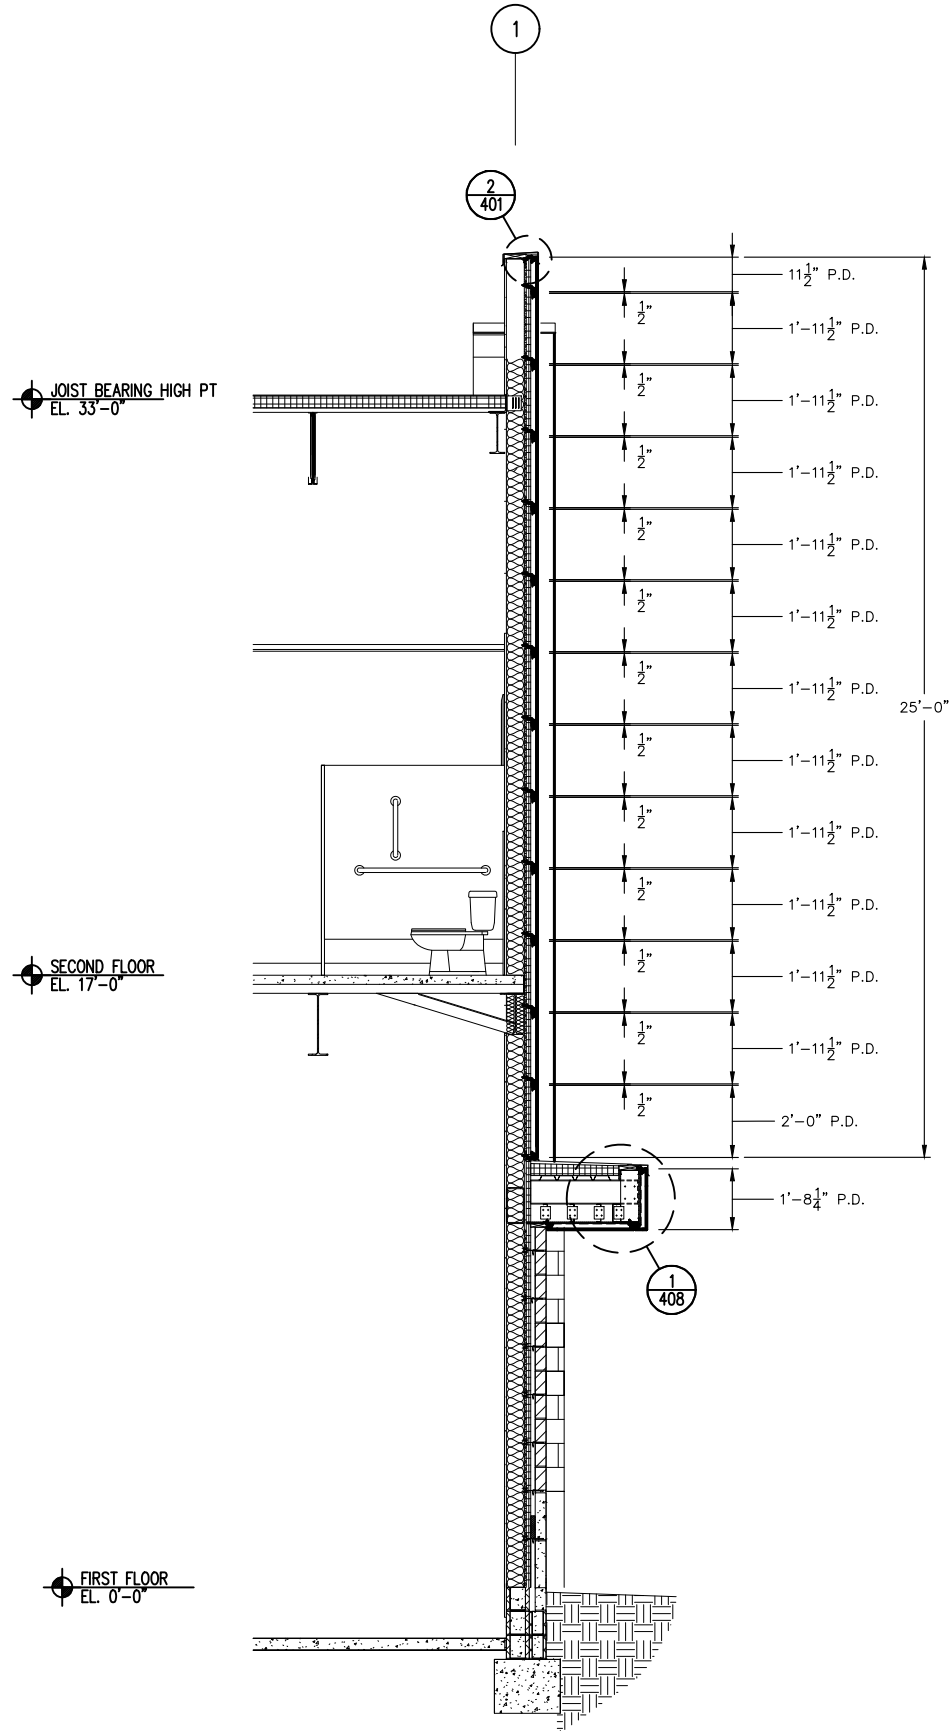

1
303 WALL SECTION
SCALE: 3/16" = 1'-0"
ARCH REF: 14/A5.05

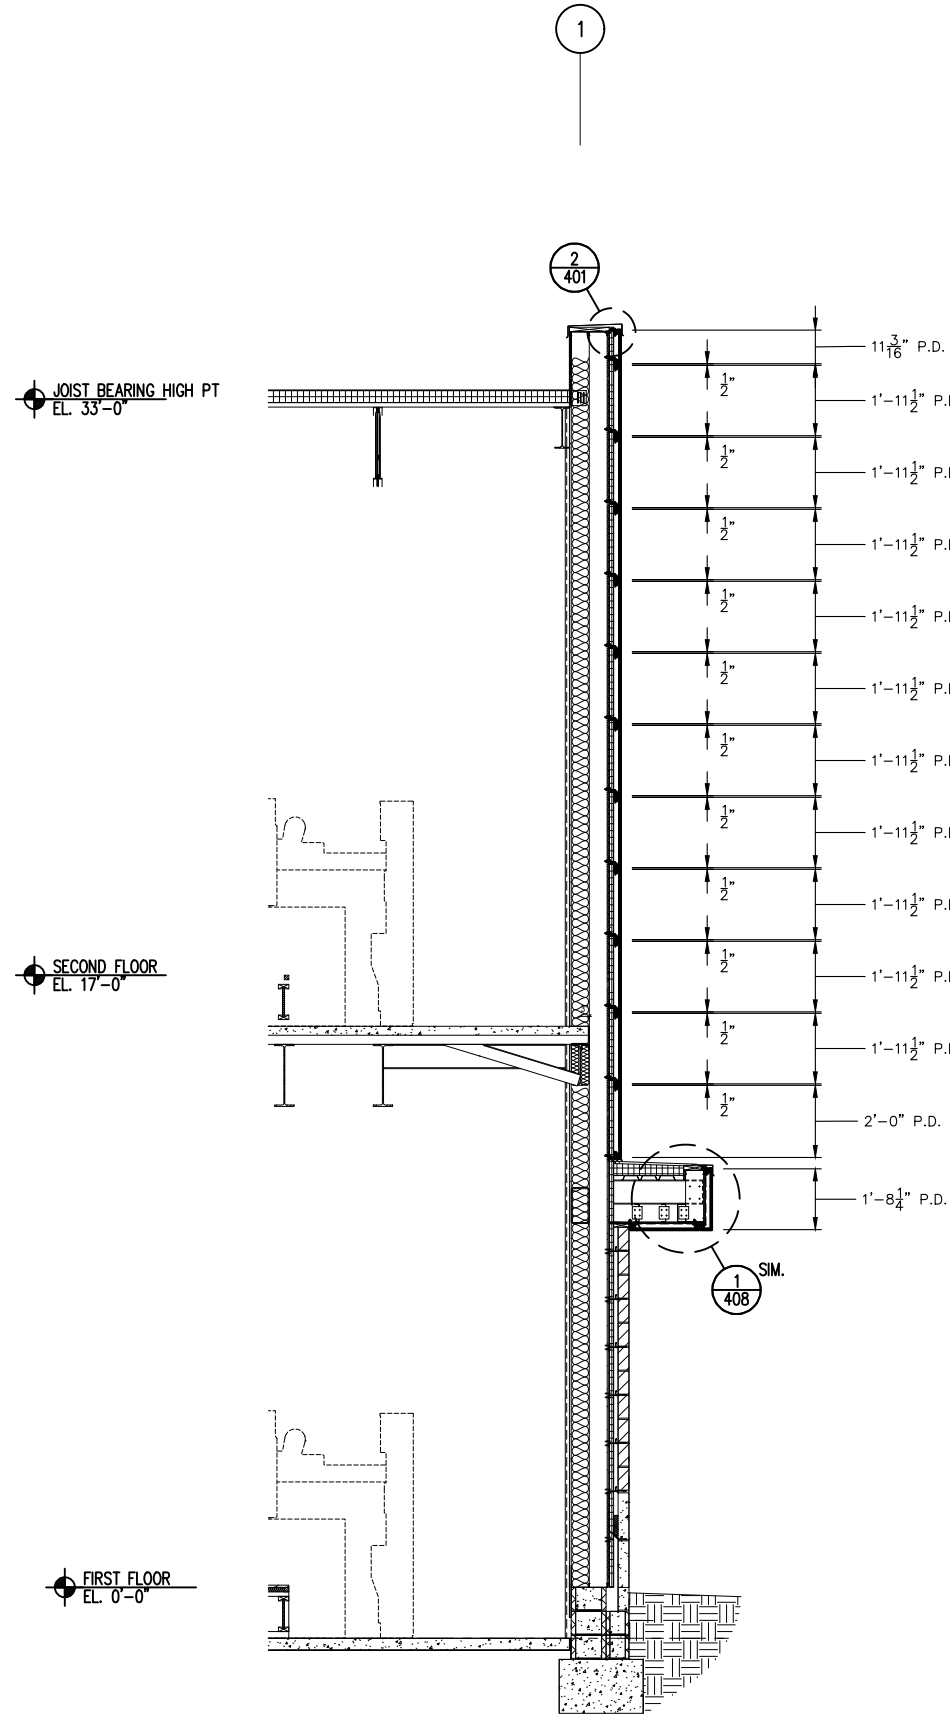

2
303 WALL SECTION
SCALE: 3/16" = 1'-0"
ARCH REF: 14/A5.05

DRAWING INDEX

CVR - COVER
100 - FLOOR PLAN
101 - OVERALL ELEVATIONS
102 - OVERALL ELEVATIONS
200 - ENLARGED ELEVATIONS
201 - ENLARGED ELEVATIONS
202 - ENLARGED ELEVATIONS
203 - ENLARGED ELEVATIONS
204 - ENLARGED ELEVATIONS
205 - ENLARGED ELEVATIONS
206 - ENLARGED ELEVATIONS
207 - ENLARGED ELEVATIONS
208 - ENLARGED ELEVATIONS
209 - ENLARGED ELEVATIONS
300 - WALL SECTIONS
301 - WALL SECTIONS
302 - WALL SECTIONS
303 - WALL SECTIONS
400 - PANEL DETAILS
401 - PANEL DETAILS
402 - PANEL DETAILS
403 - PANEL DETAILS
404 - PANEL DETAILS
405 - PANEL DETAILS
406 - PANEL DETAILS
407 - PANEL DETAILS
408 - PANEL DETAILS

REVISION HISTORY

△	
△	
△	
△	
△	
△	

LAST SAVED BY:
OWNER

PLOT DATE:
1/8/2023

DRAWINGS MARKED "APPROVED"
OR "APPROVED AS NOTED" SHALL BE
INTERPRETED AS AUTHORIZATION FOR
FABRICATION


DRAWN BY:
GENNA DRAFTING

DATE:
00/00/00


SCALE:
AS NOTED

DWG NO.


303

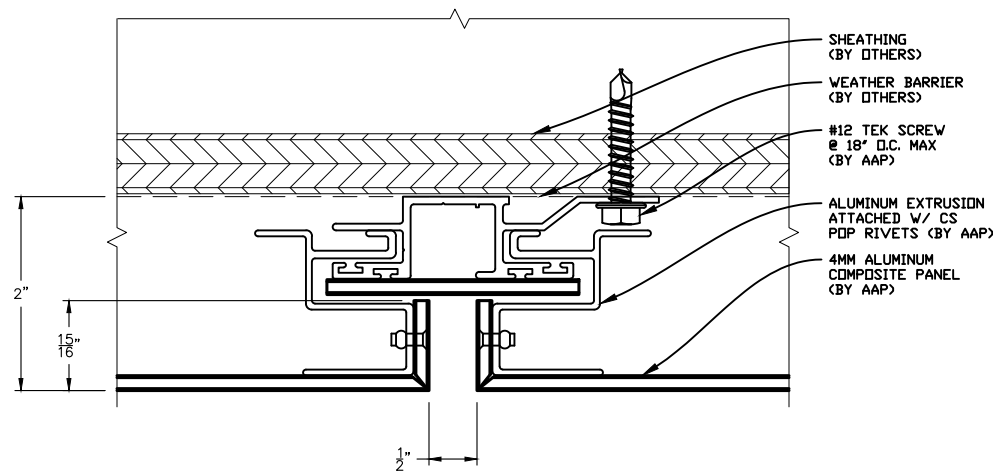


1 TYP. VERTICAL JOINT
SCALE: 6"=1'-0"
ARCH REF: N/A

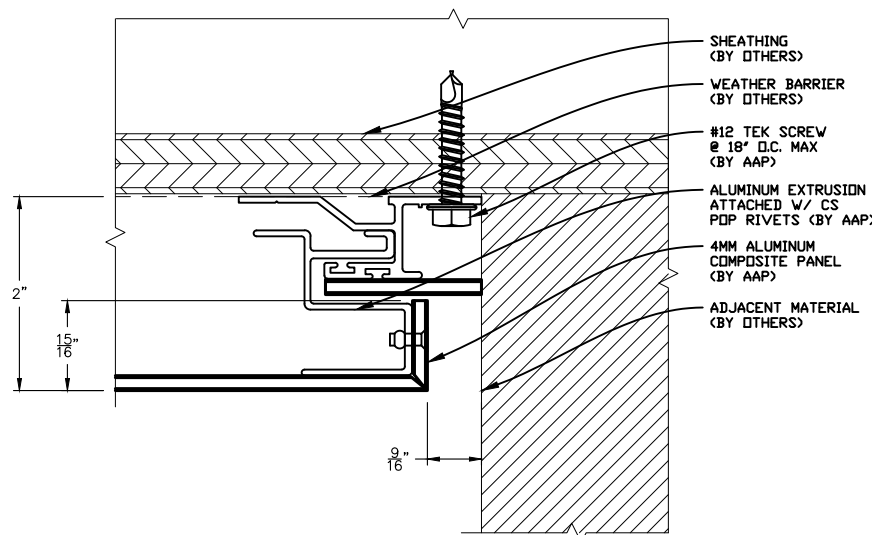


2 TYP. VERTICAL JOINT
SCALE: 6"=1'-0"
ARCH REF: N/A

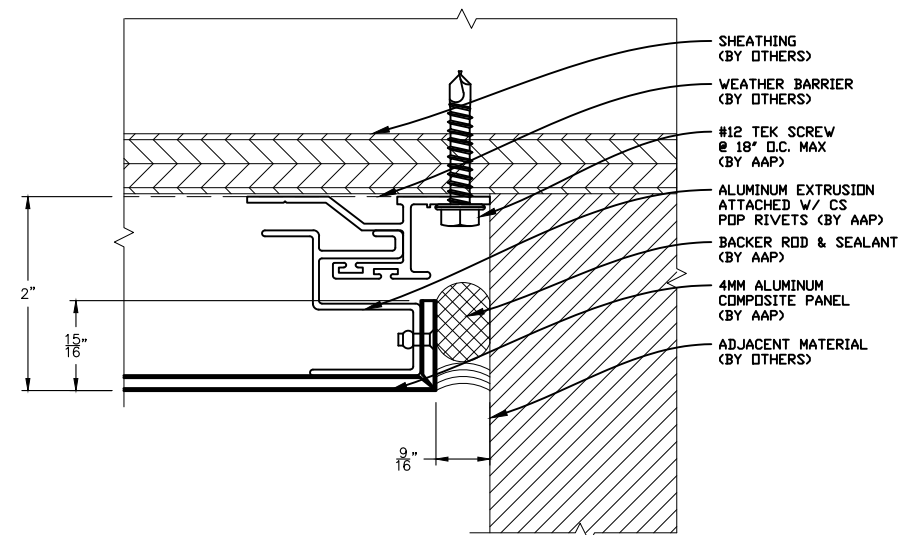


3 TYP. VERTICAL JOINT
SCALE: 6"=1'-0"
ARCH REF: N/A

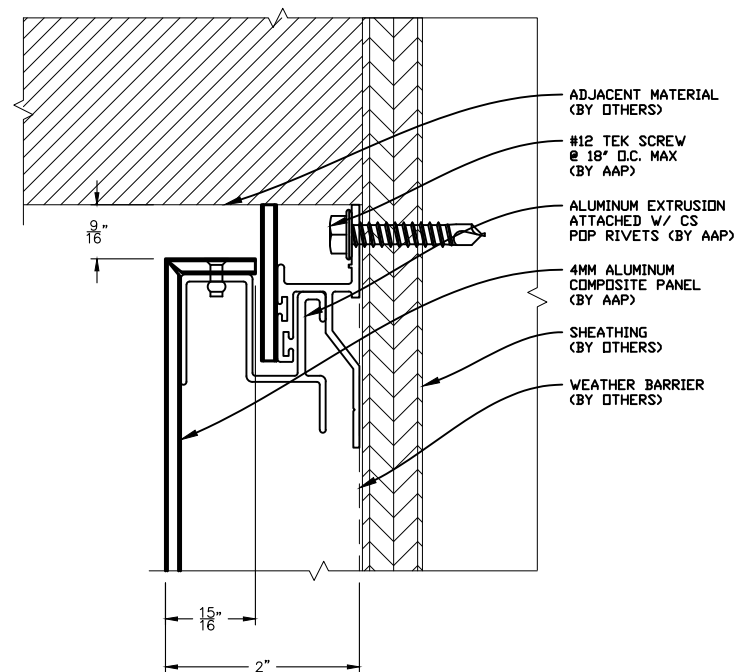


4 HEAD TERMINATION
SCALE: 6"=1'-0"
ARCH REF: N/A

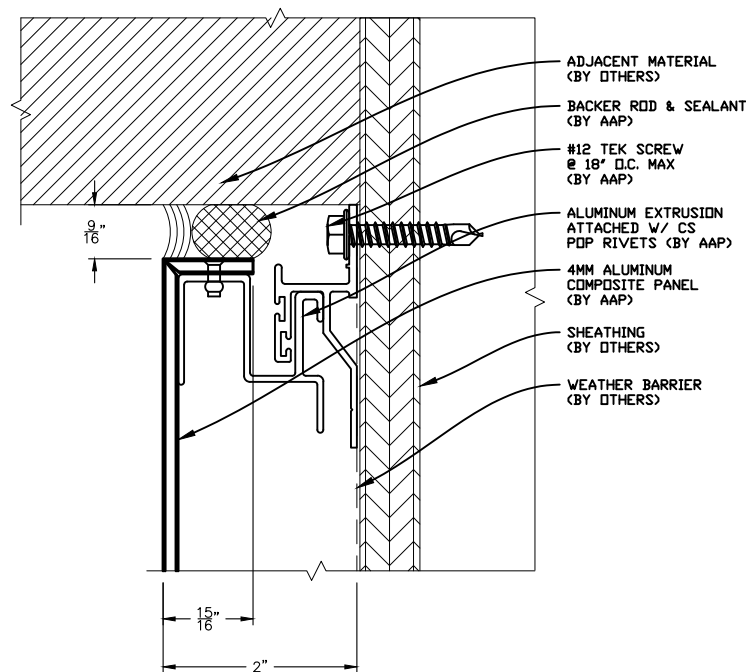

5 HEAD TERMINATION
SCALE: 6"=1'-0"
ARCH REF: N/A

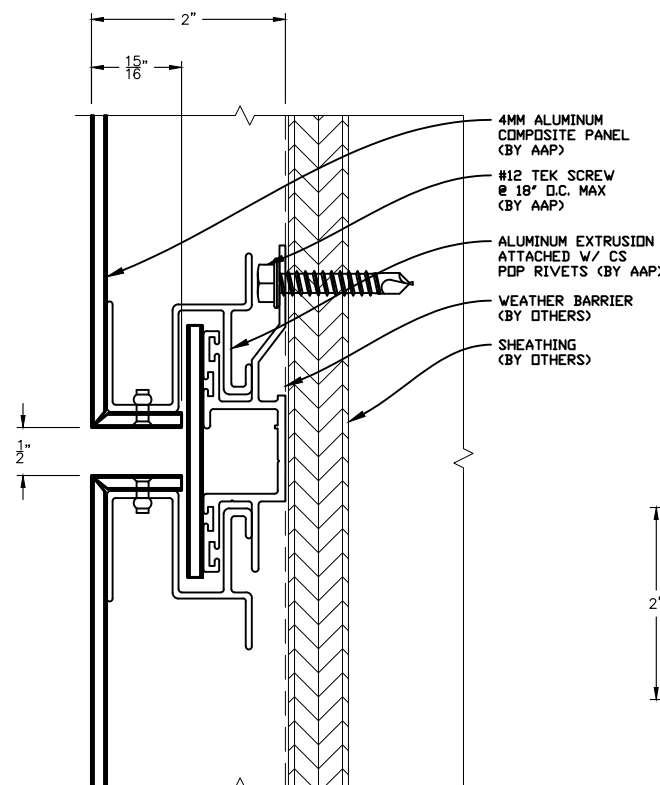

6 TYP. HORIZONTAL JOINT
SCALE: 6"=1'-0"
ARCH REF: N/A

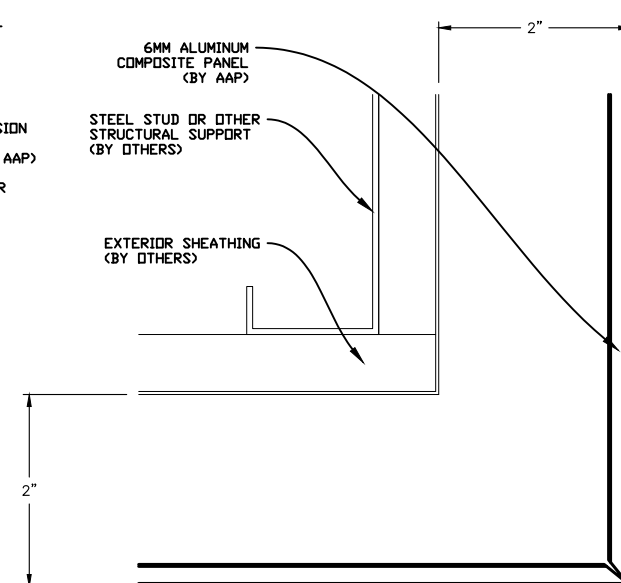

7 TYP. OUTSIDE CORNER
SCALE: 6"=1'-0"
ARCH REF: N/A

DRAWING INDEX

CVR - COVER
100 - FLOOR PLAN
101 - OVERALL ELEVATIONS
102 - OVERALL ELEVATIONS
200 - ENLARGED ELEVATIONS
201 - ENLARGED ELEVATIONS
202 - ENLARGED ELEVATIONS
203 - ENLARGED ELEVATIONS
204 - ENLARGED ELEVATIONS
205 - ENLARGED ELEVATIONS
206 - ENLARGED ELEVATIONS
207 - ENLARGED ELEVATIONS
208 - ENLARGED ELEVATIONS
209 - ENLARGED ELEVATIONS
300 - WALL SECTIONS
301 - WALL SECTIONS
302 - WALL SECTIONS
303 - WALL SECTIONS
400 - PANEL DETAILS
401 - PANEL DETAILS
402 - PANEL DETAILS
403 - PANEL DETAILS
404 - PANEL DETAILS
405 - PANEL DETAILS
406 - PANEL DETAILS
407 - PANEL DETAILS
408 - PANEL DETAILS

Pinstripes - Orlando, FL

REVISION HISTORY

△	
△	
△	
△	
△	
△	

LAST SAVED BY:
OWNER

PLOT DATE:
1/8/2023

DRAWINGS MARKED "APPROVED"
OR "APPROVED AS NOTED" SHALL BE
INTERPRETED AS AUTHORIZATION FOR
FABRICATION

DRAWN BY
GENNA DRAFTING


DATE
00/00/00

SCALE
AS NOTED


DWG NO.

400

J.1

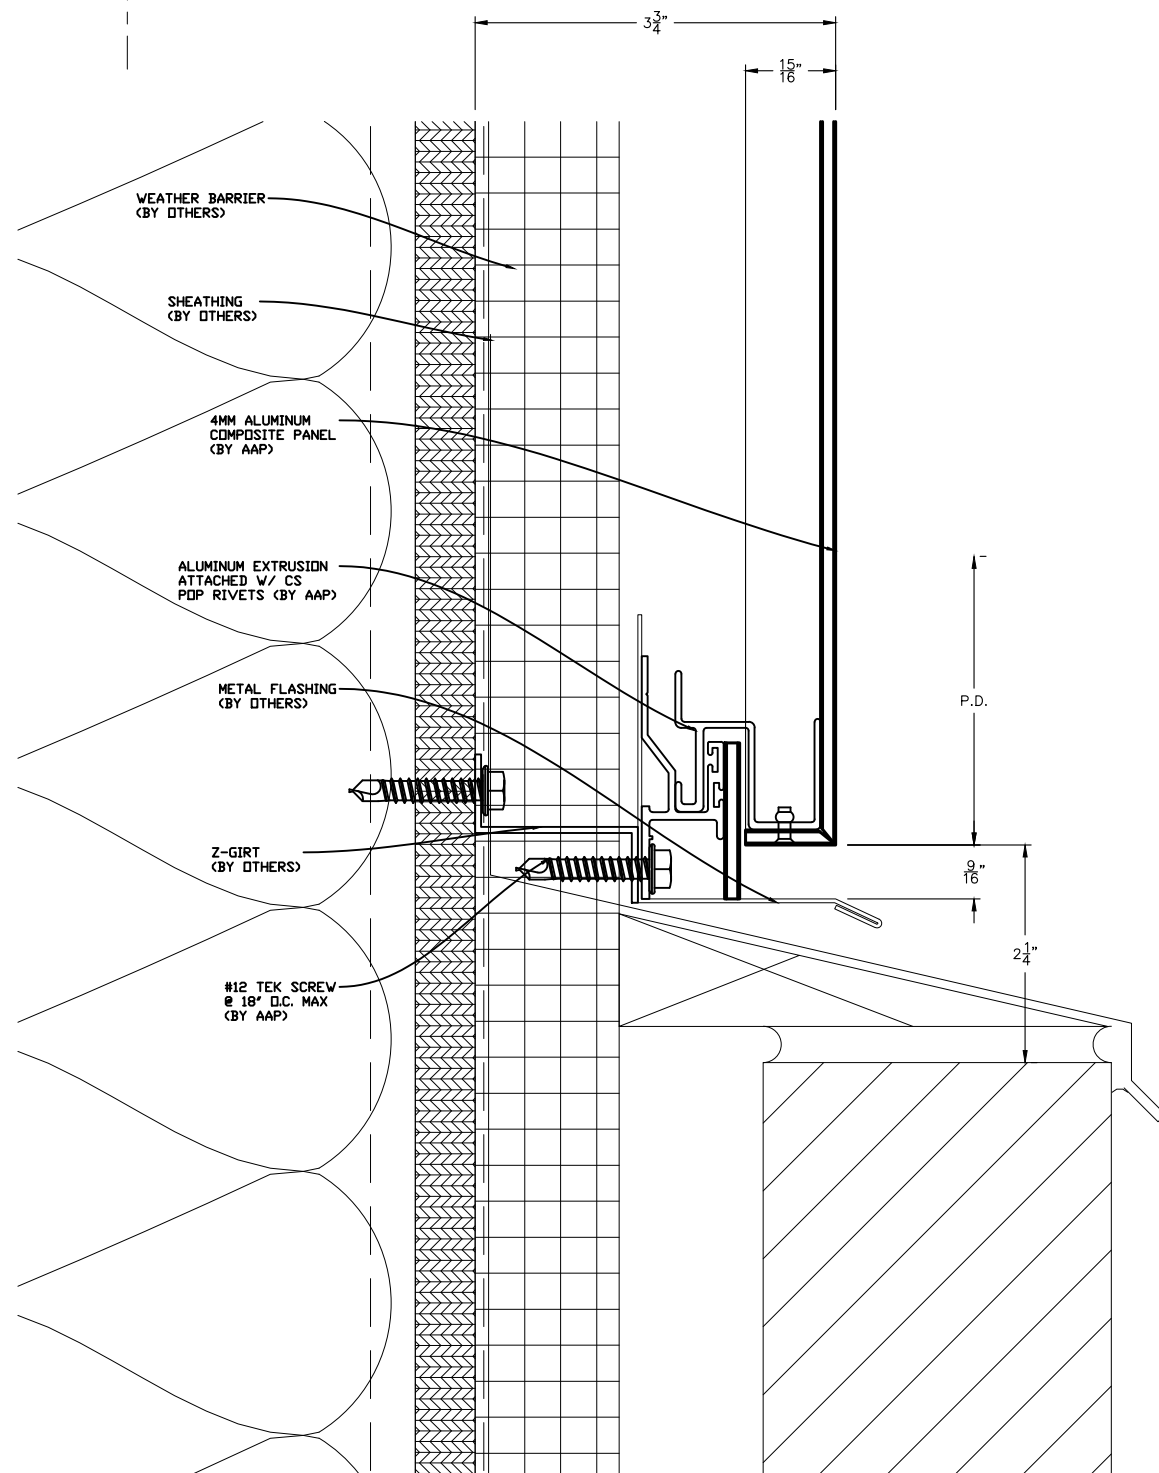

1 PANEL TERMINATION @ MASONRY
SCALE: 6" = 1'-0"
ARCH REF: 5/A6.04

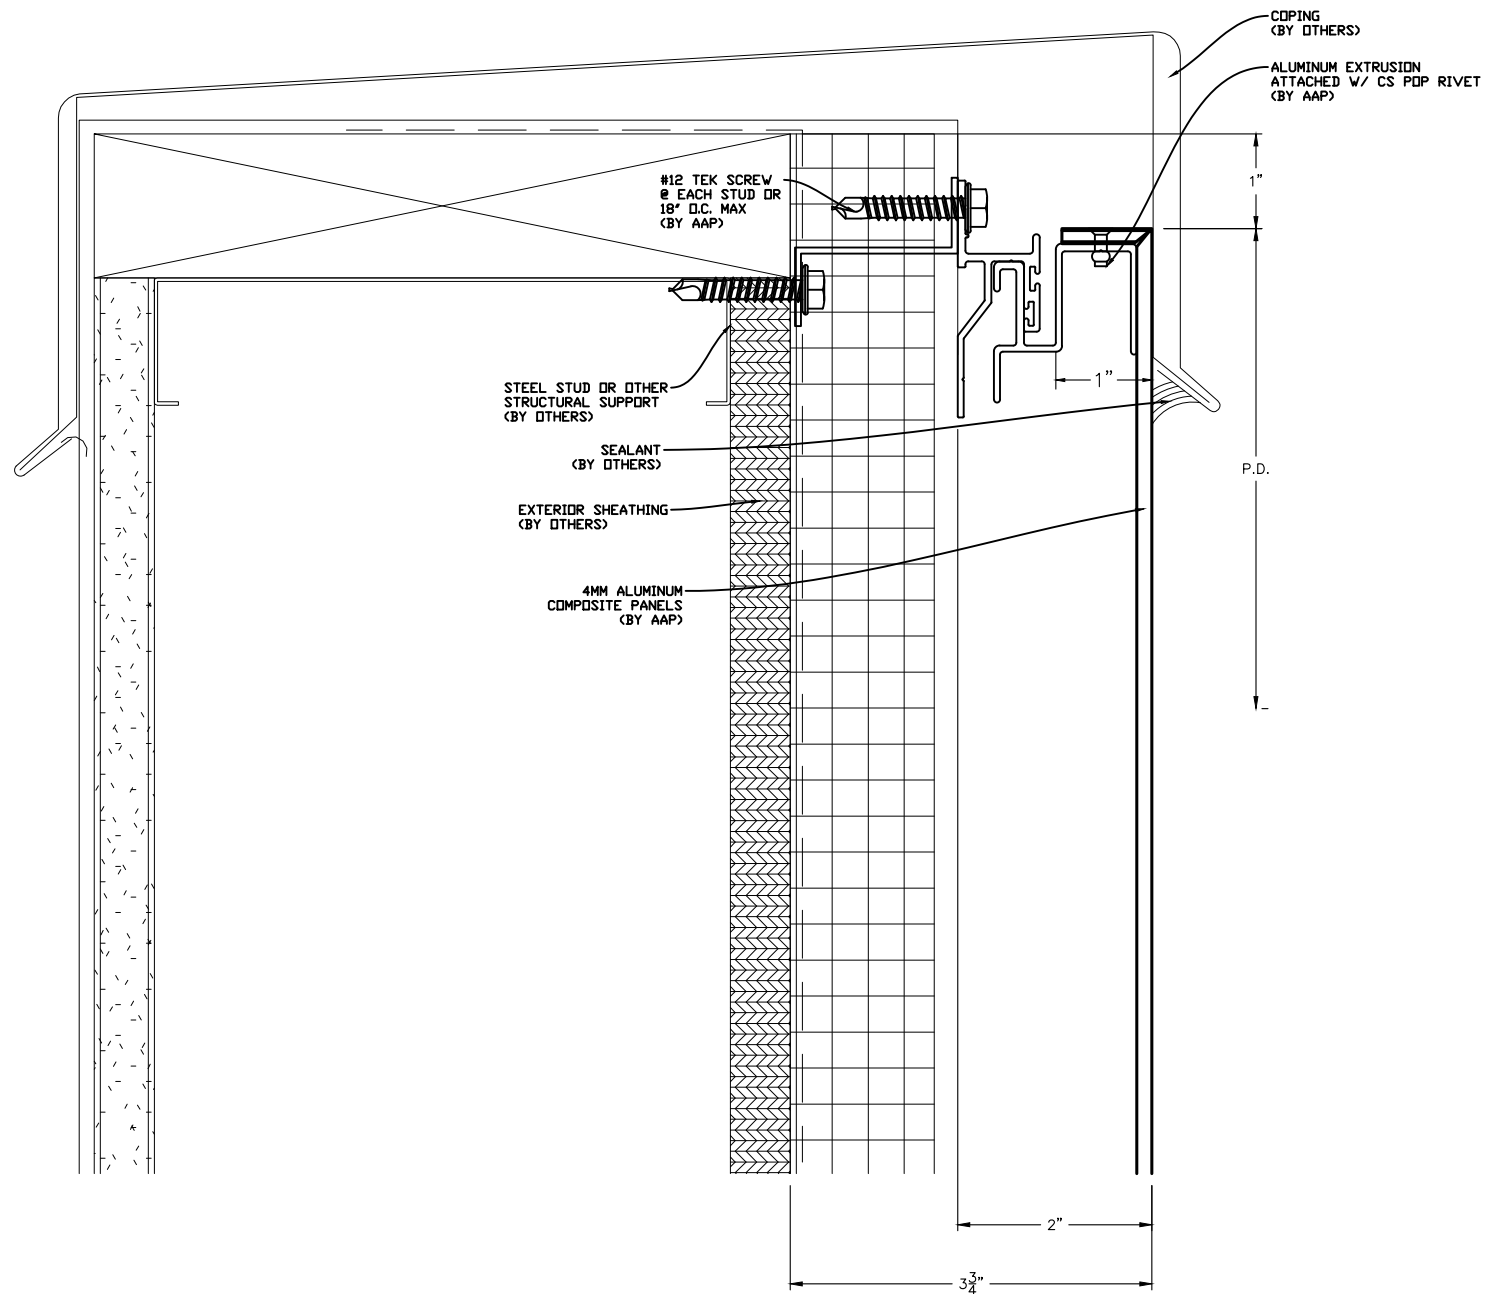

2 PANEL TERMINATION @ HIGH ROOF PARAPET
SCALE: 6" = 1'-0"
ARCH REF: 5/A6.04

DRAWING INDEX

CVR - COVER
100 - FLOOR PLAN
101 - OVERALL ELEVATIONS
102 - OVERALL ELEVATIONS
200 - ENLARGED ELEVATIONS
201 - ENLARGED ELEVATIONS
202 - ENLARGED ELEVATIONS
203 - ENLARGED ELEVATIONS
204 - ENLARGED ELEVATIONS
205 - ENLARGED ELEVATIONS
206 - ENLARGED ELEVATIONS
207 - ENLARGED ELEVATIONS
208 - ENLARGED ELEVATIONS
209 - ENLARGED ELEVATIONS
300 - WALL SECTIONS
301 - WALL SECTIONS
302 - WALL SECTIONS
303 - WALL SECTIONS
400 - PANEL DETAILS
401 - PANEL DETAILS
402 - PANEL DETAILS
403 - PANEL DETAILS
404 - PANEL DETAILS
405 - PANEL DETAILS
406 - PANEL DETAILS
407 - PANEL DETAILS
408 - PANEL DETAILS

REVISION HISTORY

△	
△	
△	
△	
△	
△	

LAST SAVED BY:
OWNER

PLOT DATE:
1/8/2023

DRAWINGS MARKED "APPROVED"
OR "APPROVED AS NOTED" SHALL BE
INTERPRETED AS AUTHORIZATION FOR
FABRICATION

DRAWN BY:
GENNA DRAFTING


DATE:
00/00/00

SCALE:
AS NOTED


DWG NO.

401

Pinstripes - Orlando, FL

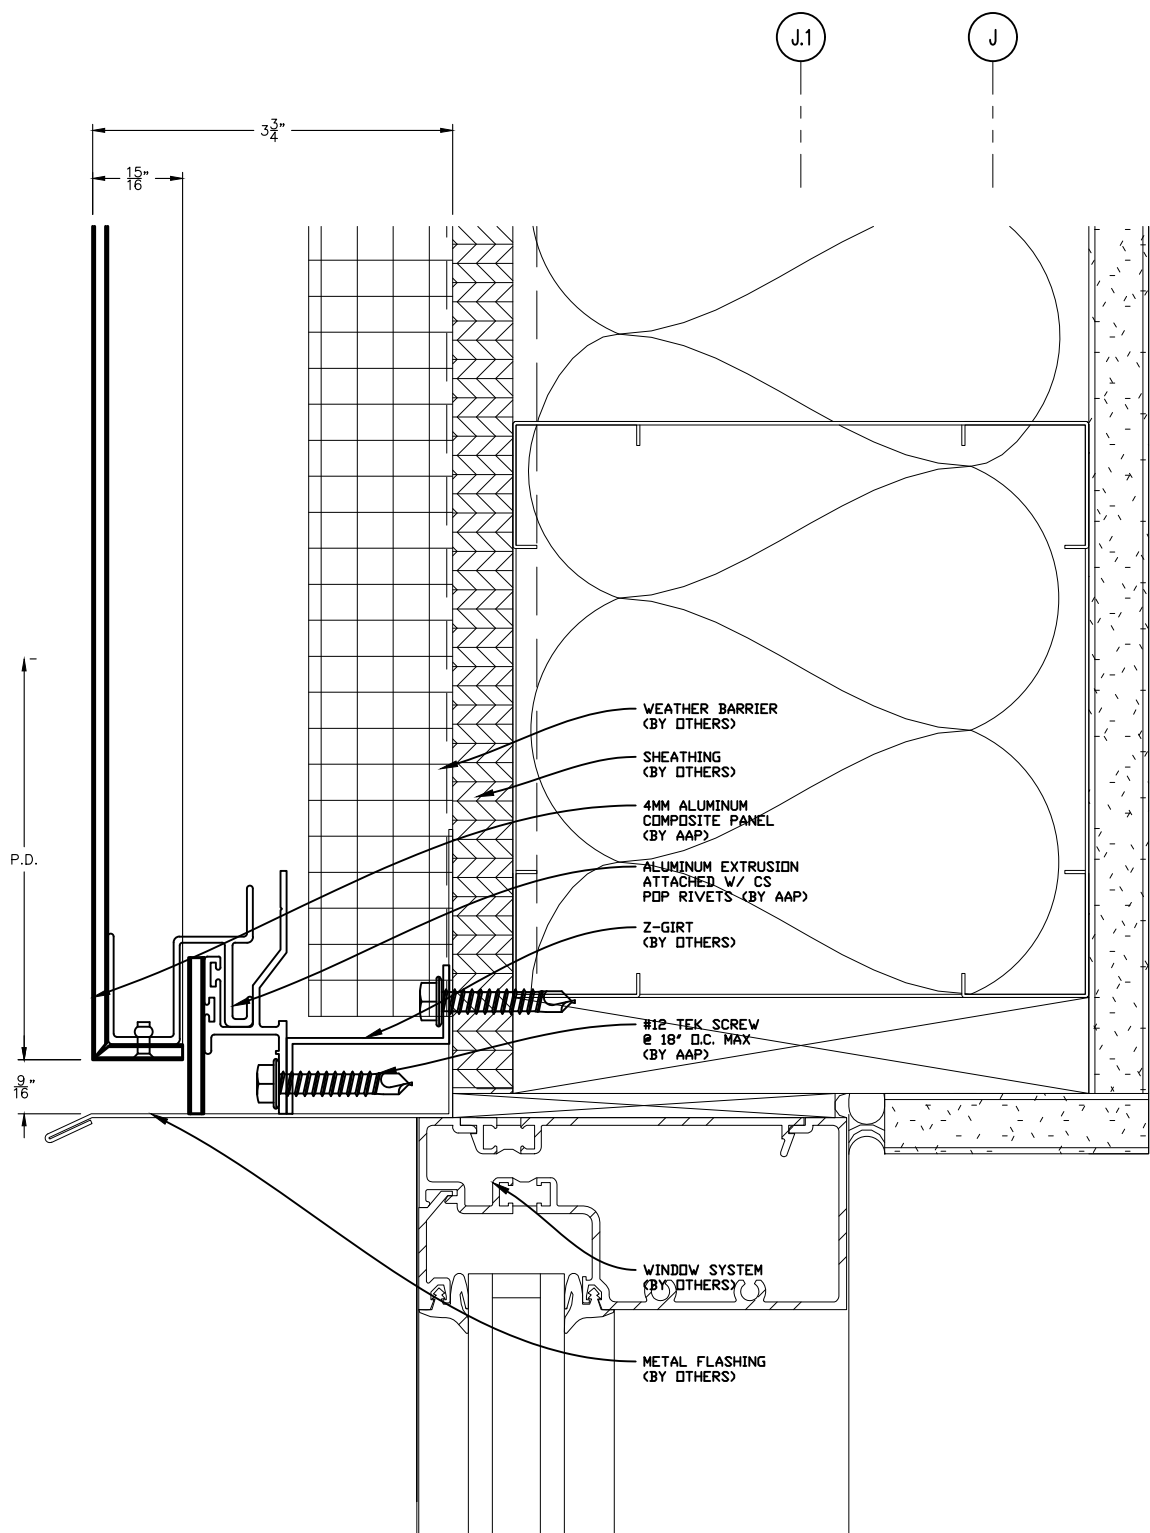

1 WINDOW HEAD TERMINATION
 SCALE: 6" = 1'-0"
 ARCH REF: 7/A6.04

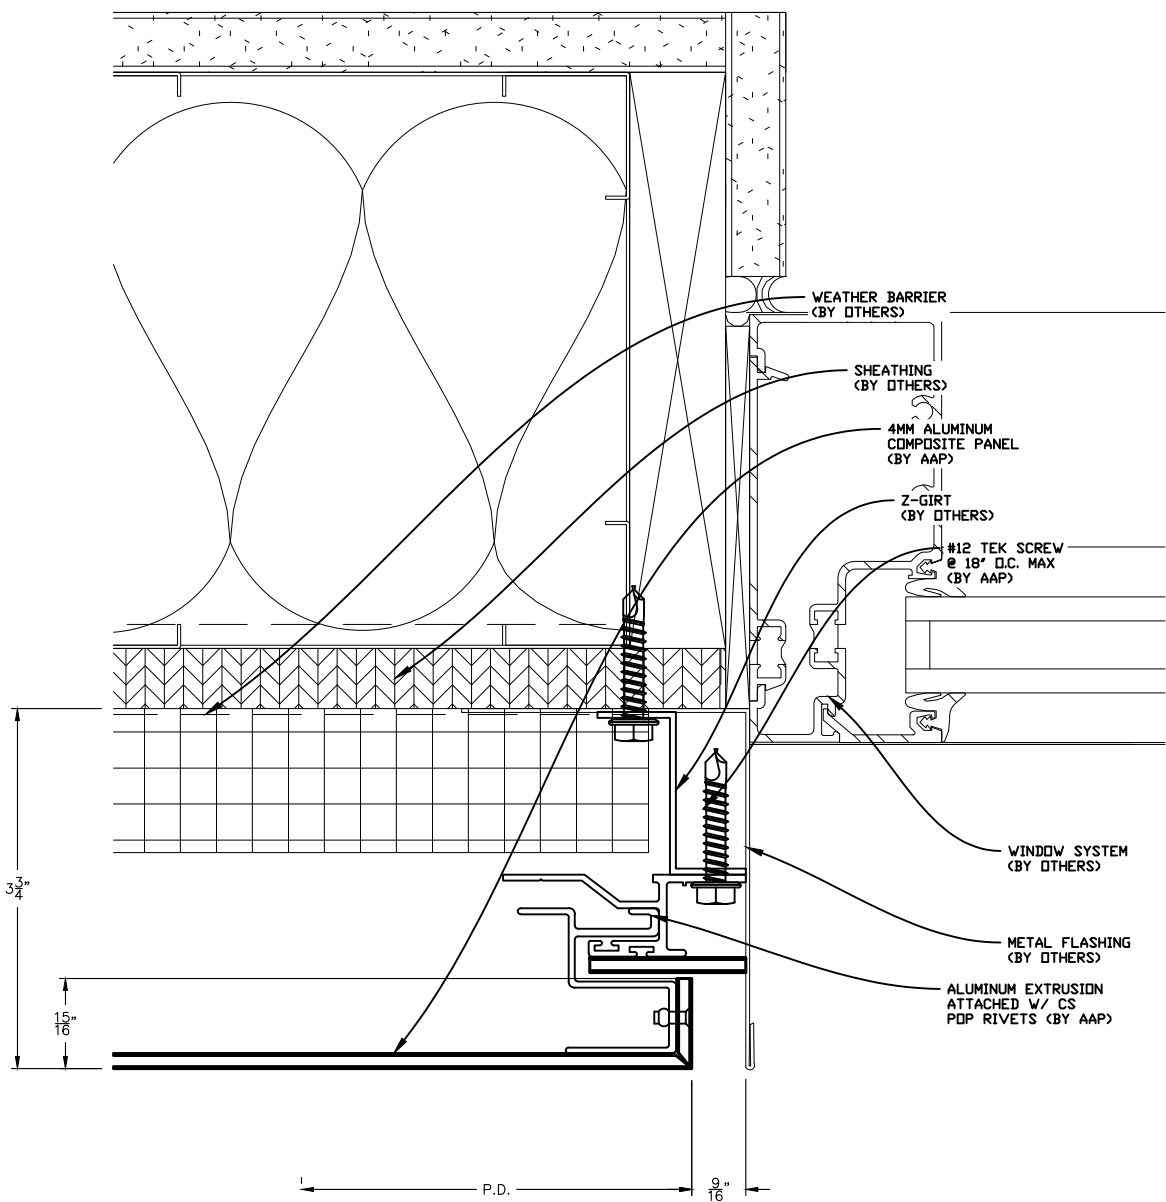

2 WINDOW JAMB TERMINATION
 SCALE: 6" = 1'-0"
 ARCH REF: N/A

DRAWING INDEX

CVR - COVER
100 - FLOOR PLAN
101 - OVERALL ELEVATIONS
102 - OVERALL ELEVATIONS
200 - ENLARGED ELEVATIONS
201 - ENLARGED ELEVATIONS
202 - ENLARGED ELEVATIONS
203 - ENLARGED ELEVATIONS
204 - ENLARGED ELEVATIONS
205 - ENLARGED ELEVATIONS
206 - ENLARGED ELEVATIONS
207 - ENLARGED ELEVATIONS
208 - ENLARGED ELEVATIONS
209 - ENLARGED ELEVATIONS
300 - WALL SECTIONS
301 - WALL SECTIONS
302 - WALL SECTIONS
303 - WALL SECTIONS
400 - PANEL DETAILS
401 - PANEL DETAILS
402 - PANEL DETAILS
403 - PANEL DETAILS
404 - PANEL DETAILS
405 - PANEL DETAILS
406 - PANEL DETAILS
407 - PANEL DETAILS
408 - PANEL DETAILS

REVISION HISTORY

△	
△	
△	
△	
△	
△	

LAST SAVED BY: OWNER

PLOT DATE: 1/8/2023

DRAWINGS MARKED "APPROVED" OR "APPROVED AS NOTED" SHALL BE INTERPRETED AS AUTHORIZATION FOR FABRICATION

DRAWN BY: GENNA DRAFTING


DATE: 00/00/00

SCALE: AS NOTED


DWG NO.

402

Pinstripes - Orlando, FL

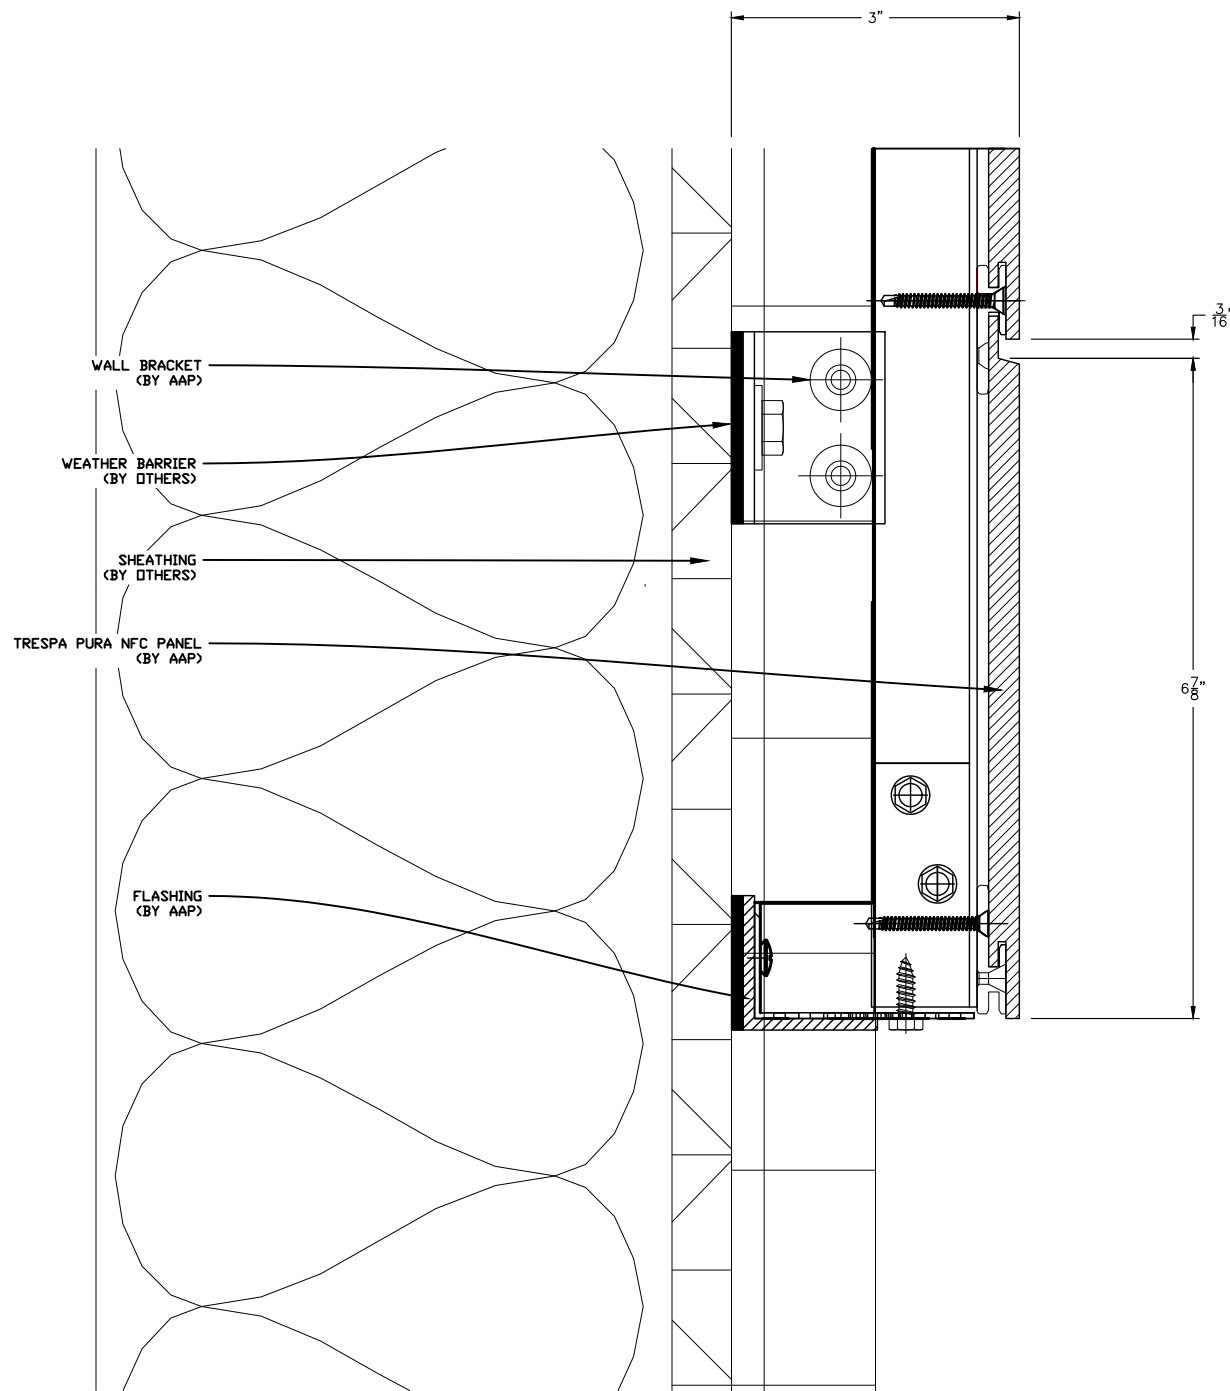

1 TRESPA BASE TERMINATION
SCALE: 6" = 1'-0"
ARCH REF: N/A

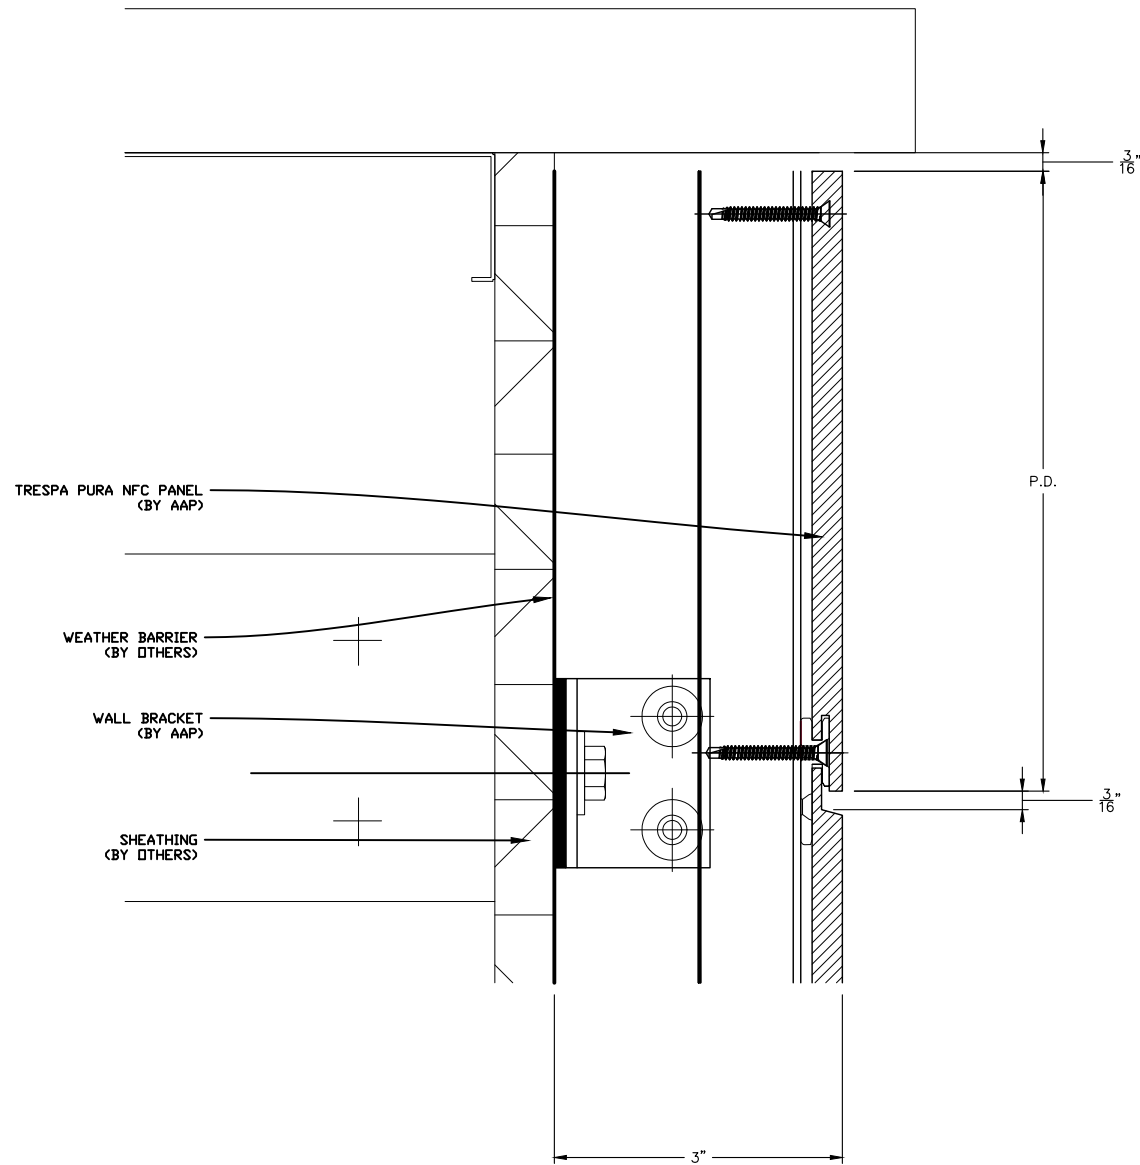

2 TRESPA SILL TERMINATION
SCALE: 6" = 1'-0"
ARCH REF: N/A

DRAWING INDEX

CVR - COVER
100 - FLOOR PLAN
101 - OVERALL ELEVATIONS
102 - OVERALL ELEVATIONS
200 - ENLARGED ELEVATIONS
201 - ENLARGED ELEVATIONS
202 - ENLARGED ELEVATIONS
203 - ENLARGED ELEVATIONS
204 - ENLARGED ELEVATIONS
205 - ENLARGED ELEVATIONS
206 - ENLARGED ELEVATIONS
207 - ENLARGED ELEVATIONS
208 - ENLARGED ELEVATIONS
209 - ENLARGED ELEVATIONS
300 - WALL SECTIONS
301 - WALL SECTIONS
302 - WALL SECTIONS
303 - WALL SECTIONS
400 - PANEL DETAILS
401 - PANEL DETAILS
402 - PANEL DETAILS
403 - PANEL DETAILS
404 - PANEL DETAILS
405 - PANEL DETAILS
406 - PANEL DETAILS
407 - PANEL DETAILS
408 - PANEL DETAILS

REVISION HISTORY

△	
△	
△	
△	
△	
△	

LAST SAVED BY:
OWNER

PLOT DATE:
1/8/2023

DRAWINGS MARKED "APPROVED"
OR "APPROVED AS NOTED" SHALL BE
INTERPRETED AS AUTHORIZATION FOR
FABRICATION

DRAWN BY:
GENNA DRAFTING


DATE:
00/00/00

SCALE:
AS NOTED

DWG NO.

403

Pinstripes - Orlando, FL

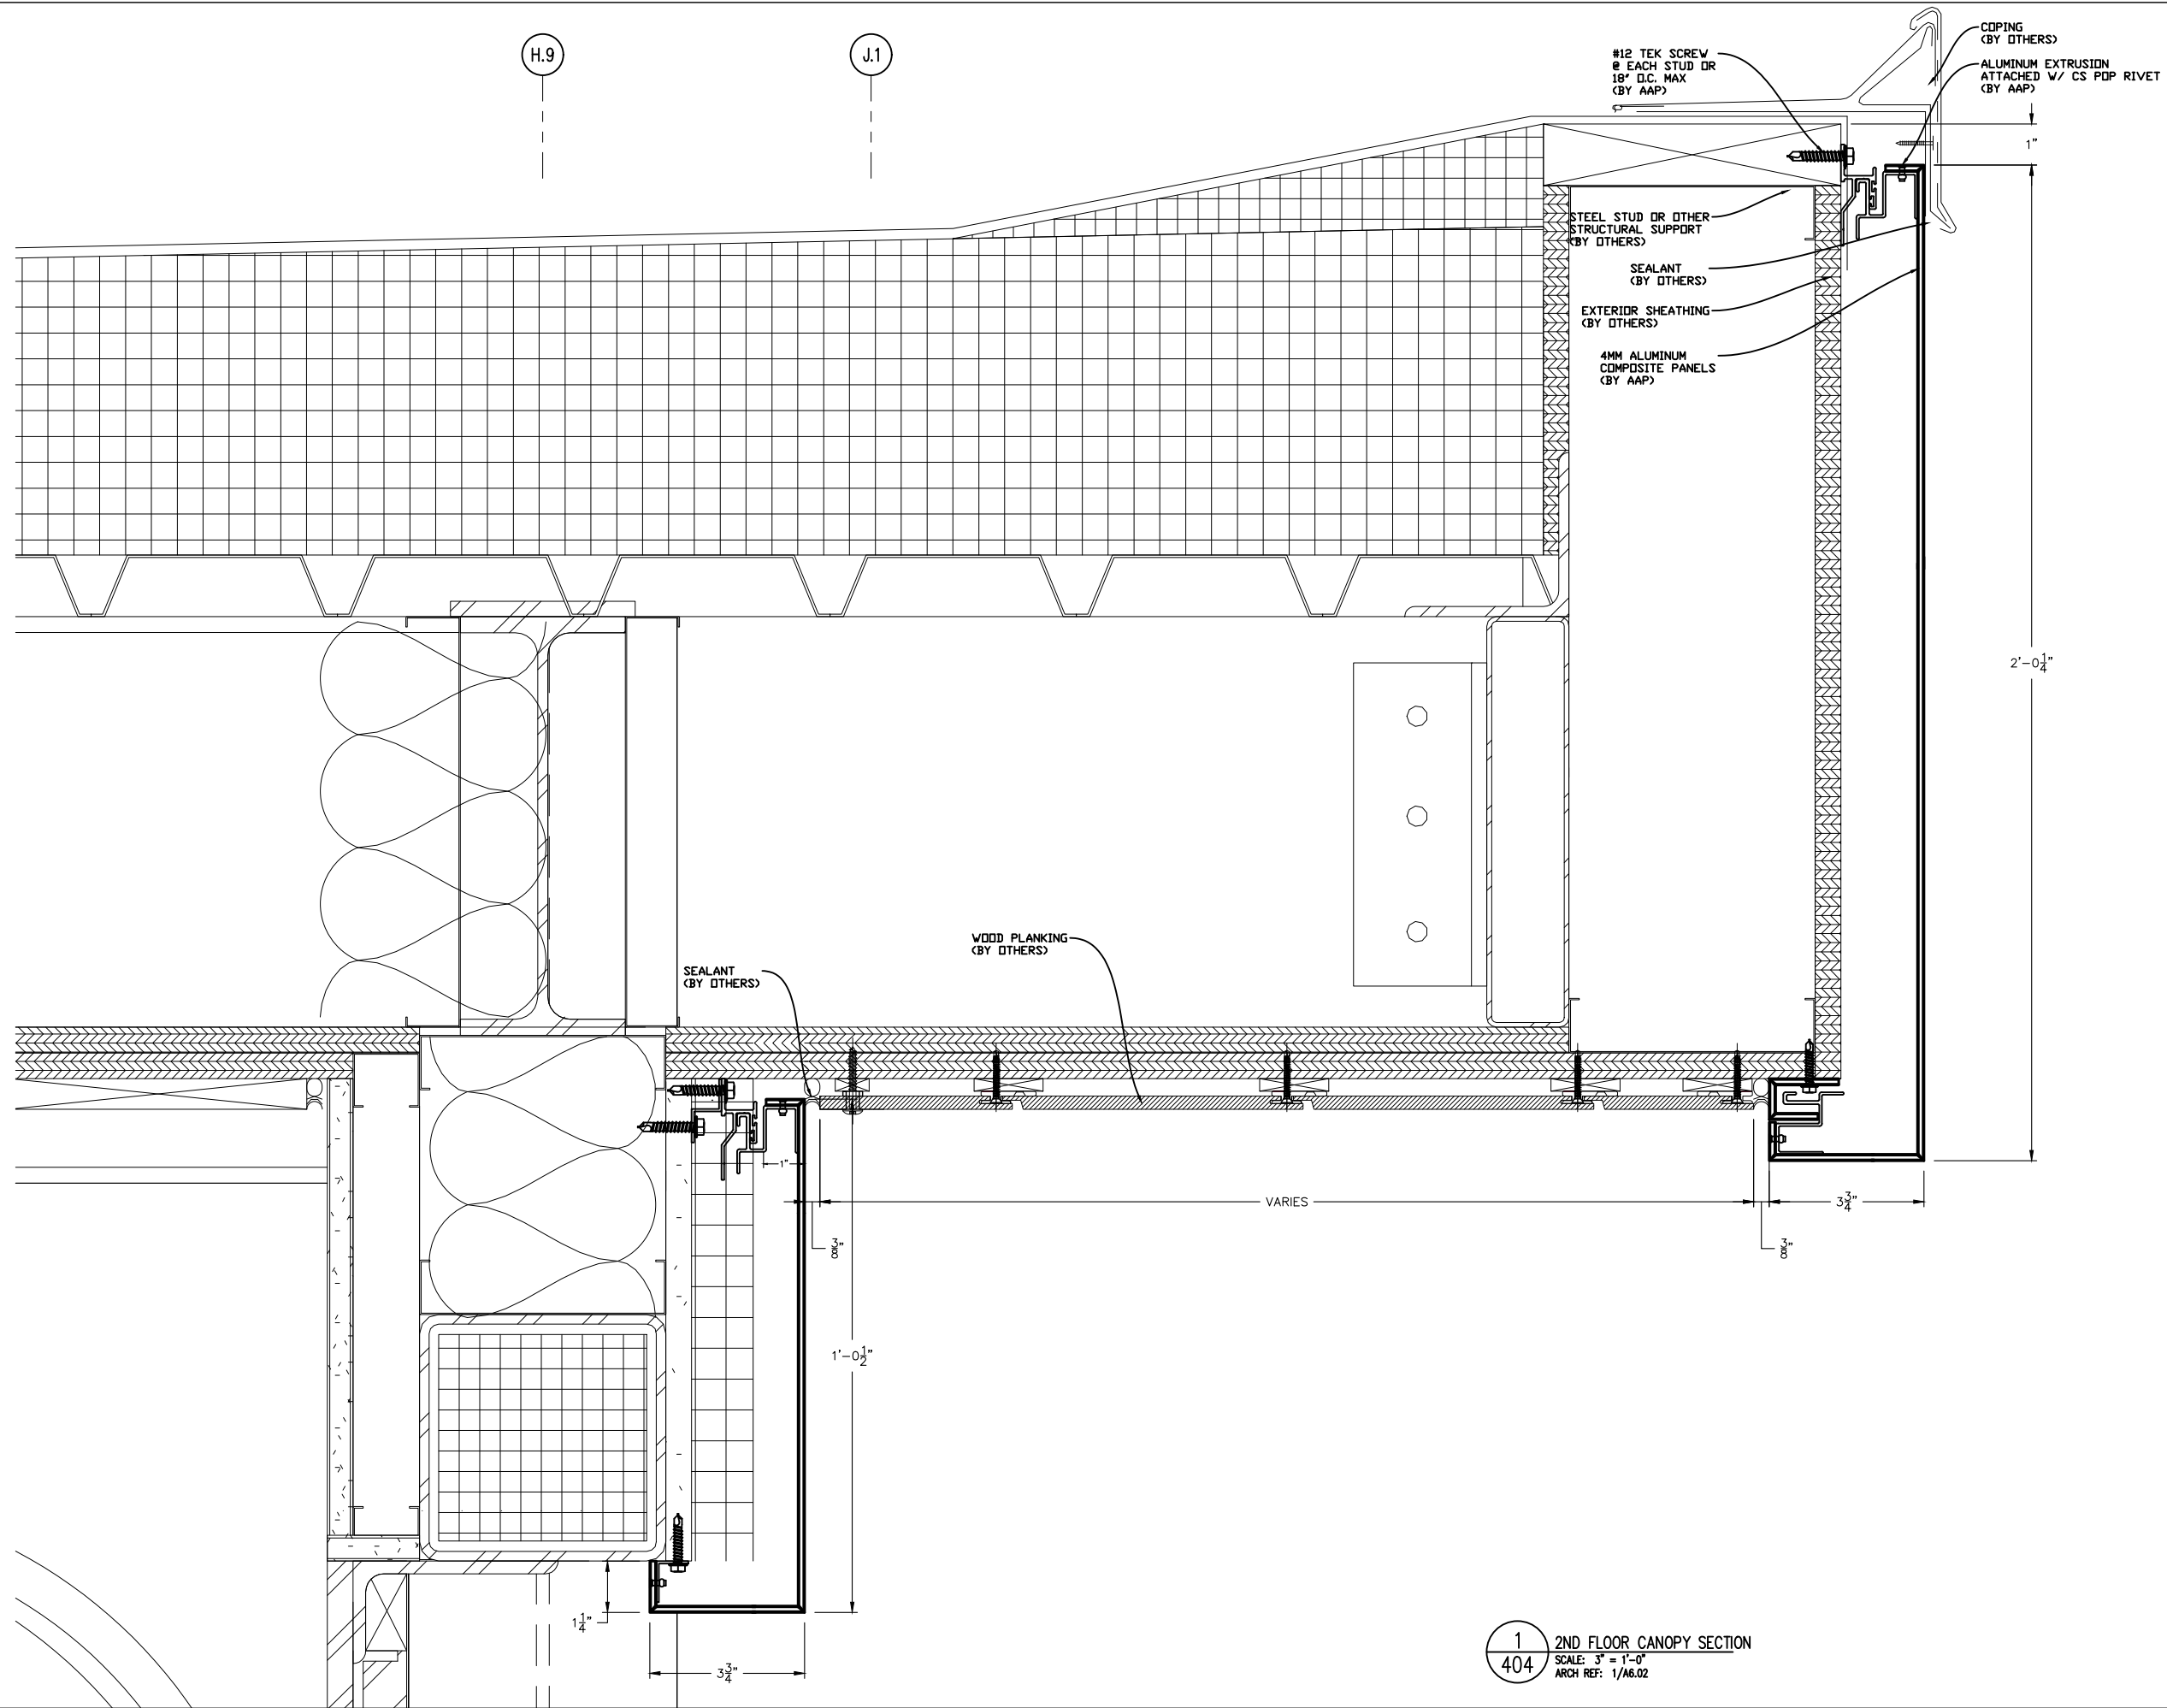

LOW ROOF I.O.S.
EL. 28'-0"

1
404 2ND FLOOR CANOPY SECTION
SCALE: 3" = 1'-0"
ARCH REF: 1/A6.02

DRAWING INDEX

CVR - COVER
100 - FLOOR PLAN
101 - OVERALL ELEVATIONS
102 - OVERALL ELEVATIONS
200 - ENLARGED ELEVATIONS
201 - ENLARGED ELEVATIONS
202 - ENLARGED ELEVATIONS
203 - ENLARGED ELEVATIONS
204 - ENLARGED ELEVATIONS
205 - ENLARGED ELEVATIONS
206 - ENLARGED ELEVATIONS
207 - ENLARGED ELEVATIONS
208 - ENLARGED ELEVATIONS
209 - ENLARGED ELEVATIONS
300 - WALL SECTIONS
301 - WALL SECTIONS
302 - WALL SECTIONS
303 - WALL SECTIONS
400 - PANEL DETAILS
401 - PANEL DETAILS
402 - PANEL DETAILS
403 - PANEL DETAILS
404 - PANEL DETAILS
405 - PANEL DETAILS
406 - PANEL DETAILS
407 - PANEL DETAILS
408 - PANEL DETAILS

REVISION HISTORY

△	
△	
△	
△	
△	
△	

LAST SAVED BY:
OWNER

PLOT DATE:
1/8/2023

DRAWINGS MARKED "APPROVED"
OR "APPROVED AS NOTED" SHALL BE
INTERPRETED AS AUTHORIZATION FOR
FABRICATION

DRAWN BY:
GENNA DRAFTING


DATE:
00/00/00

SCALE:
AS NOTED


DWG NO.

404


Pinstripes - Orlando, FL

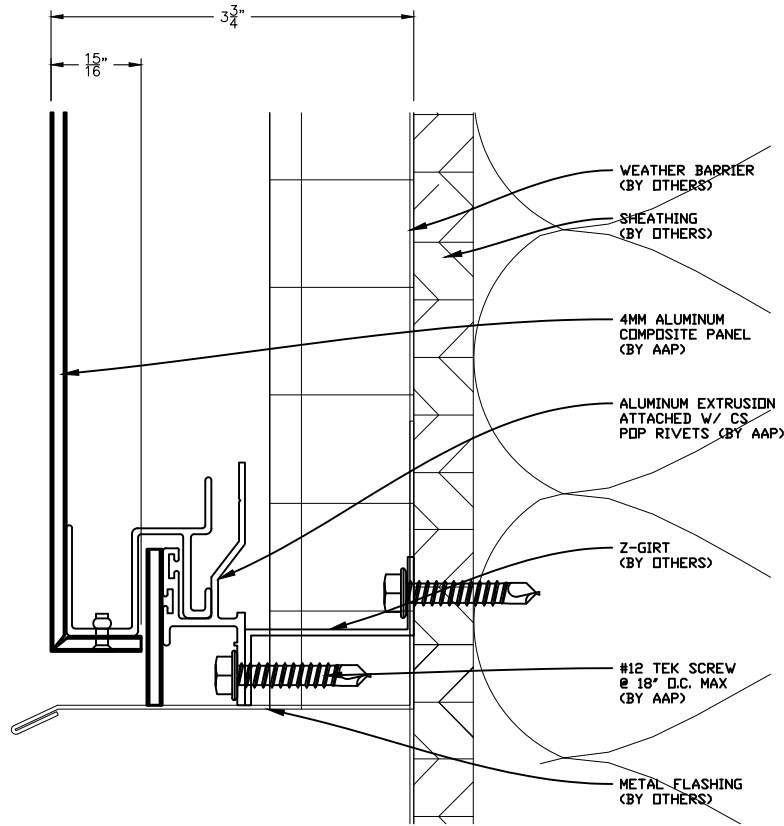

2
405 BASE TERMINATION
SCALE: 6"=1'-0"
ARCH REF: N/A

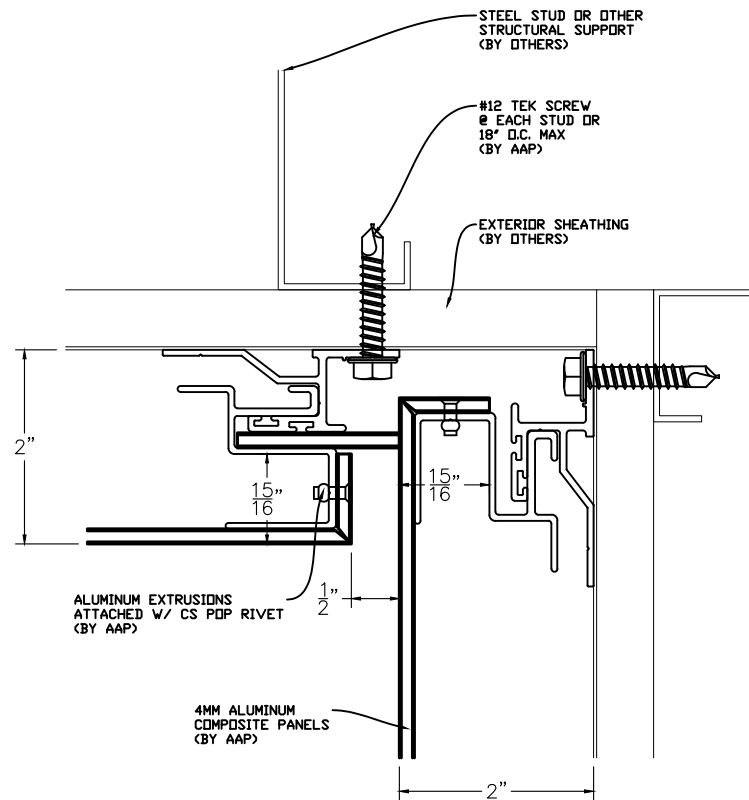

1
405 TYP. INSIDE CORNER
SCALE: 6"=1'-0"
ARCH REF: N/A

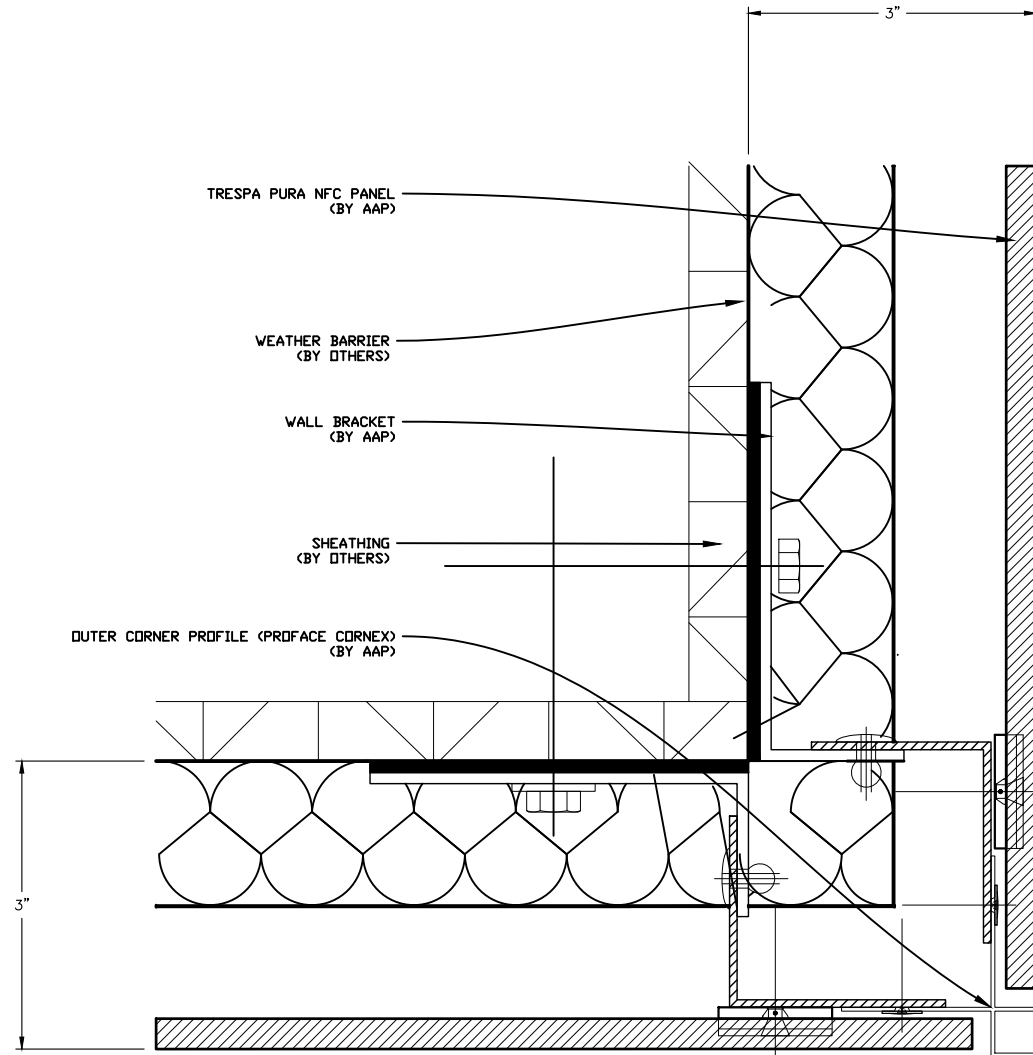

3
405 TRESPA TYP. OUTSIDE CORNER
SCALE: 6"=1'-0"
ARCH REF: N/A

DRAWING INDEX

CVR - COVER
100 - FLOOR PLAN
101 - OVERALL ELEVATIONS
102 - OVERALL ELEVATIONS
200 - ENLARGED ELEVATIONS
201 - ENLARGED ELEVATIONS
202 - ENLARGED ELEVATIONS
203 - ENLARGED ELEVATIONS
204 - ENLARGED ELEVATIONS
205 - ENLARGED ELEVATIONS
206 - ENLARGED ELEVATIONS
207 - ENLARGED ELEVATIONS
208 - ENLARGED ELEVATIONS
209 - ENLARGED ELEVATIONS
300 - WALL SECTIONS
301 - WALL SECTIONS
302 - WALL SECTIONS
303 - WALL SECTIONS
400 - PANEL DETAILS
401 - PANEL DETAILS
402 - PANEL DETAILS
403 - PANEL DETAILS
404 - PANEL DETAILS
405 - PANEL DETAILS
406 - PANEL DETAILS
407 - PANEL DETAILS
408 - PANEL DETAILS

Pinstripes - Orlando, FL

REVISION HISTORY

△	
△	
△	
△	
△	
△	

LAST SAVED BY:
OWNER

PLOT DATE:
1/8/2023

DRAWINGS MARKED "APPROVED"
OR "APPROVED AS NOTED" SHALL BE
INTERPRETED AS AUTHORIZATION FOR
FABRICATION

DRAWN BY
GENNA DRAFTING

DATE
00/00/00

SCALE
AS NOTED

DWG NO.

405

DRAWING INDEX

CVR - COVER
100 - FLOOR PLAN
101 - OVERALL ELEVATIONS
102 - OVERALL ELEVATIONS
200 - ENLARGED ELEVATIONS
201 - ENLARGED ELEVATIONS
202 - ENLARGED ELEVATIONS
203 - ENLARGED ELEVATIONS
204 - ENLARGED ELEVATIONS
205 - ENLARGED ELEVATIONS
206 - ENLARGED ELEVATIONS
207 - ENLARGED ELEVATIONS
208 - ENLARGED ELEVATIONS
209 - ENLARGED ELEVATIONS
300 - WALL SECTIONS
301 - WALL SECTIONS
302 - WALL SECTIONS
303 - WALL SECTIONS
400 - PANEL DETAILS
401 - PANEL DETAILS
402 - PANEL DETAILS
403 - PANEL DETAILS
404 - PANEL DETAILS
405 - PANEL DETAILS
406 - PANEL DETAILS
407 - PANEL DETAILS
408 - PANEL DETAILS

Pinstripes - Orlando, FL

REVISION HISTORY

△
△
△
△
△
△

LAST SAVED BY:
OWNER

PLOT DATE:
1/8/2023

DRAWINGS MARKED "APPROVED"
OR "APPROVED AS NOTED" SHALL BE
INTERPRETED AS AUTHORIZATION FOR
FABRICATION


DRAWN BY
GENNA DRAFTING

DATE
00/00/00


SCALE
AS NOTED

DWG NO.


406

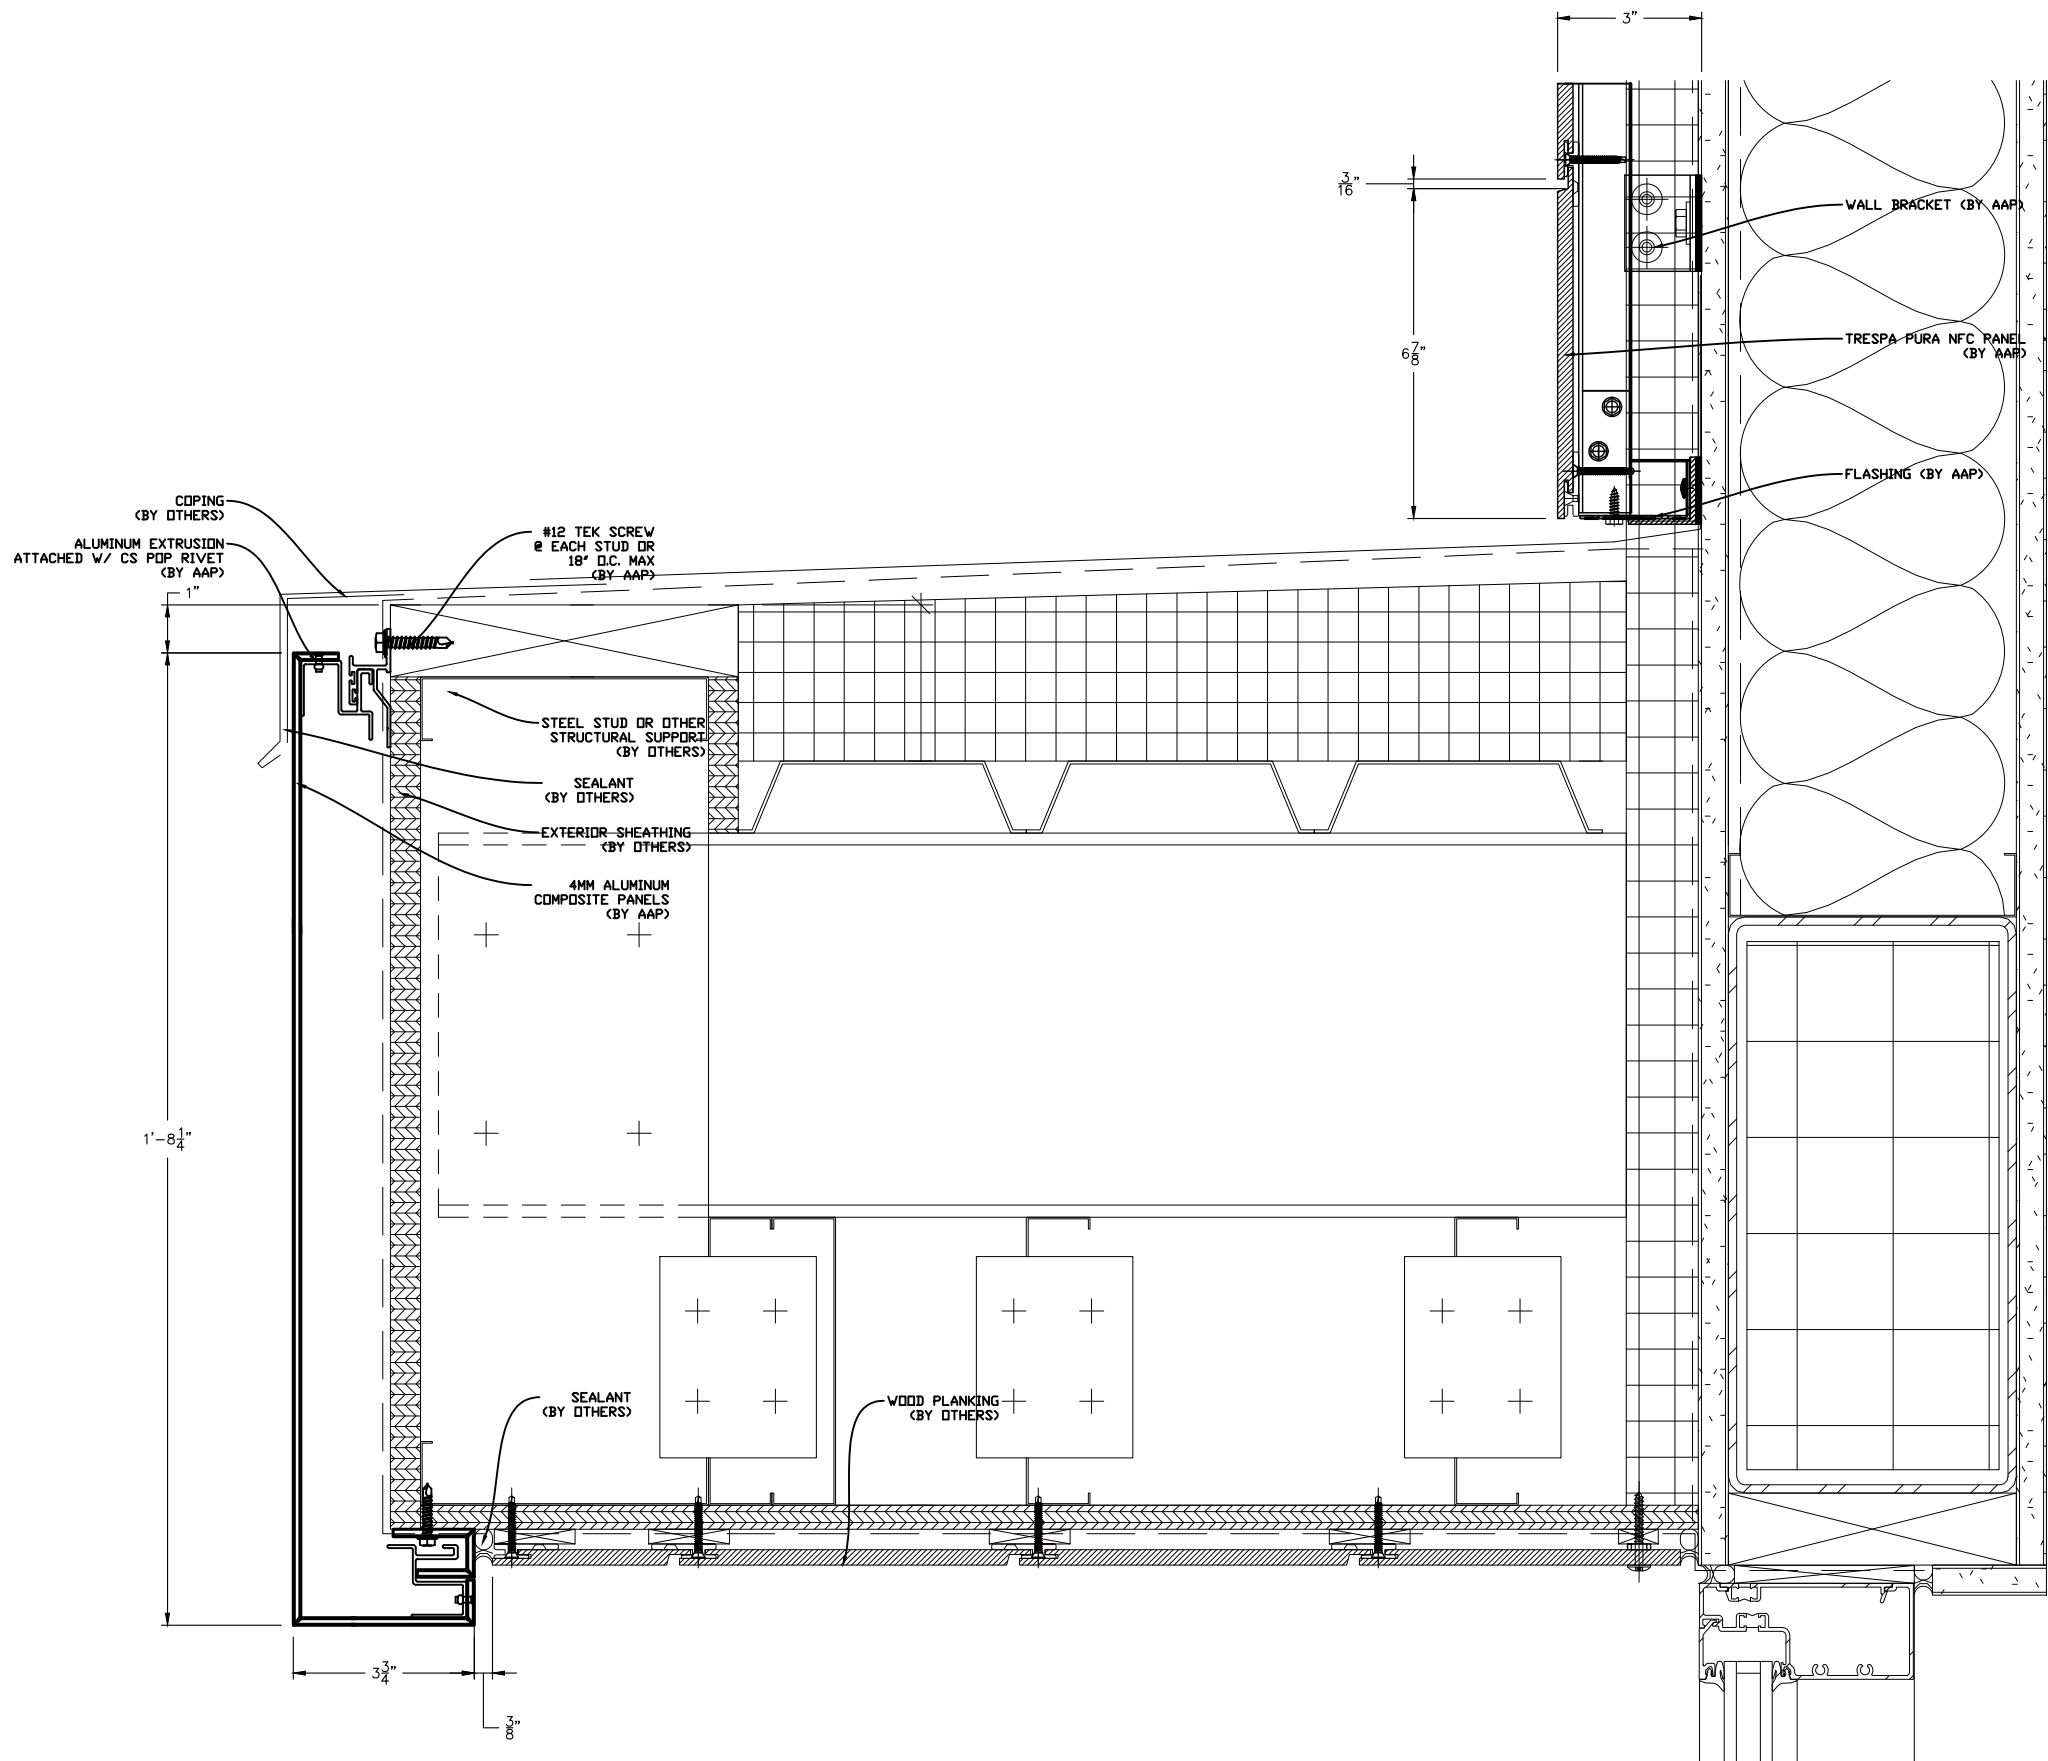

1 EYEBROW CANOPY SECTION
SCALE: 3" = 1'-0"
ARCH REF: 8/A6.02

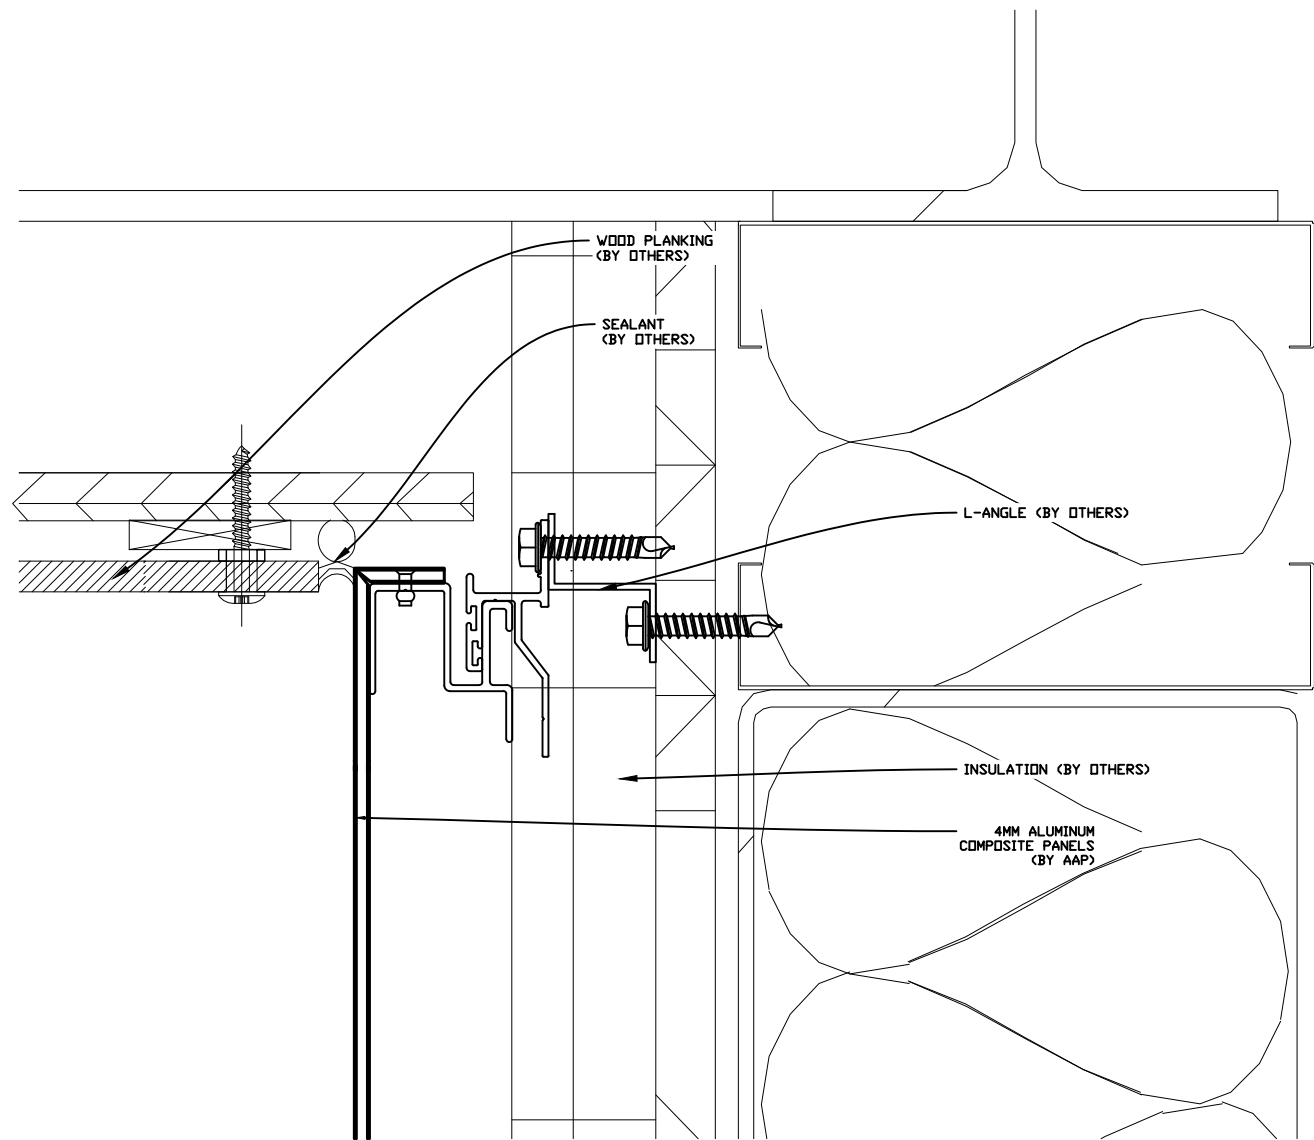

1 TRESPA TO ACM PANEL
SCALE: 6"=1'-0"
ARCH REF: N/A

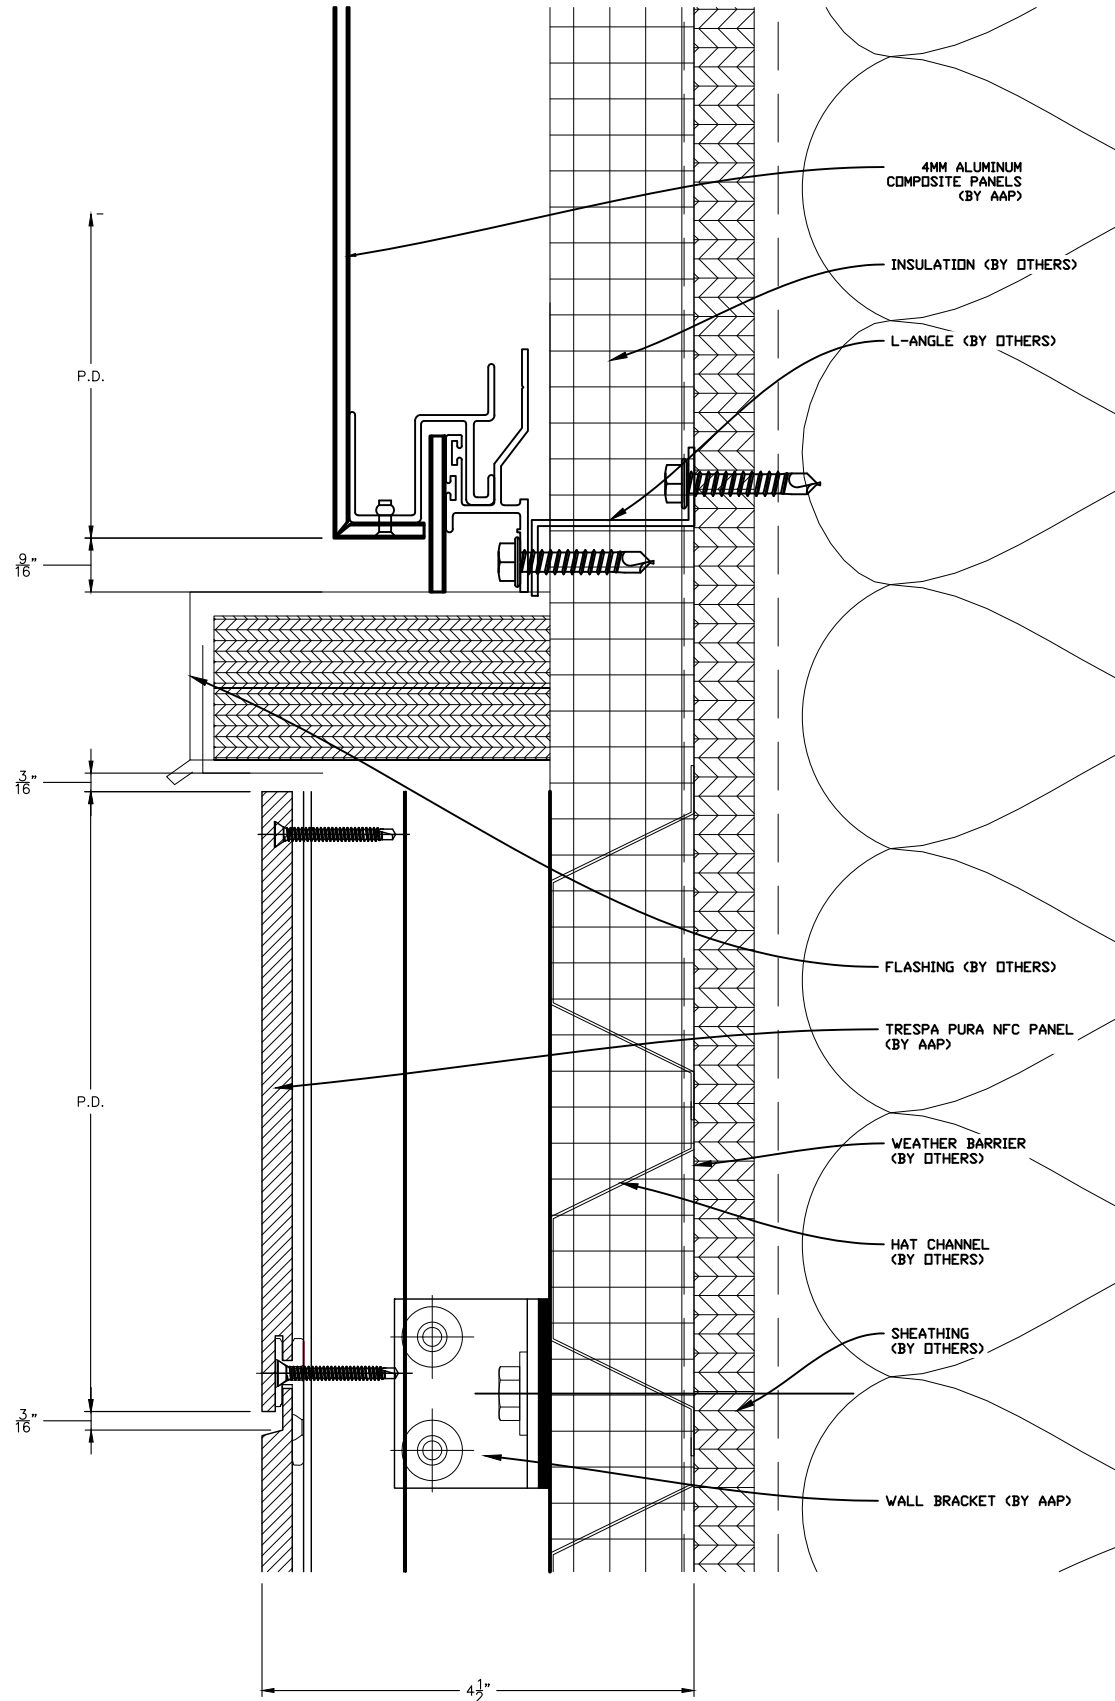

2 SECTION DETAIL
SCALE: 6"=1'-0"
ARCH REF: 8/A6.04

DRAWING INDEX

CVR - COVER
100 - FLOOR PLAN
101 - OVERALL ELEVATIONS
102 - OVERALL ELEVATIONS
200 - ENLARGED ELEVATIONS
201 - ENLARGED ELEVATIONS
202 - ENLARGED ELEVATIONS
203 - ENLARGED ELEVATIONS
204 - ENLARGED ELEVATIONS
205 - ENLARGED ELEVATIONS
206 - ENLARGED ELEVATIONS
207 - ENLARGED ELEVATIONS
208 - ENLARGED ELEVATIONS
209 - ENLARGED ELEVATIONS
300 - WALL SECTIONS
301 - WALL SECTIONS
302 - WALL SECTIONS
303 - WALL SECTIONS
400 - PANEL DETAILS
401 - PANEL DETAILS
402 - PANEL DETAILS
403 - PANEL DETAILS
404 - PANEL DETAILS
405 - PANEL DETAILS
406 - PANEL DETAILS
407 - PANEL DETAILS
408 - PANEL DETAILS

REVISION HISTORY

△	
△	
△	
△	
△	
△	

LAST SAVED BY:
OWNER

PLOT DATE:
1/8/2023

DRAWINGS MARKED "APPROVED"
OR "APPROVED AS NOTED" SHALL BE
INTERPRETED AS AUTHORIZATION FOR
FABRICATION

DRAWN BY
GENNA DRAFTING


DATE
00/00/00

SCALE
AS NOTED

DWG NO.

407

Pinstripes - Orlando, FL

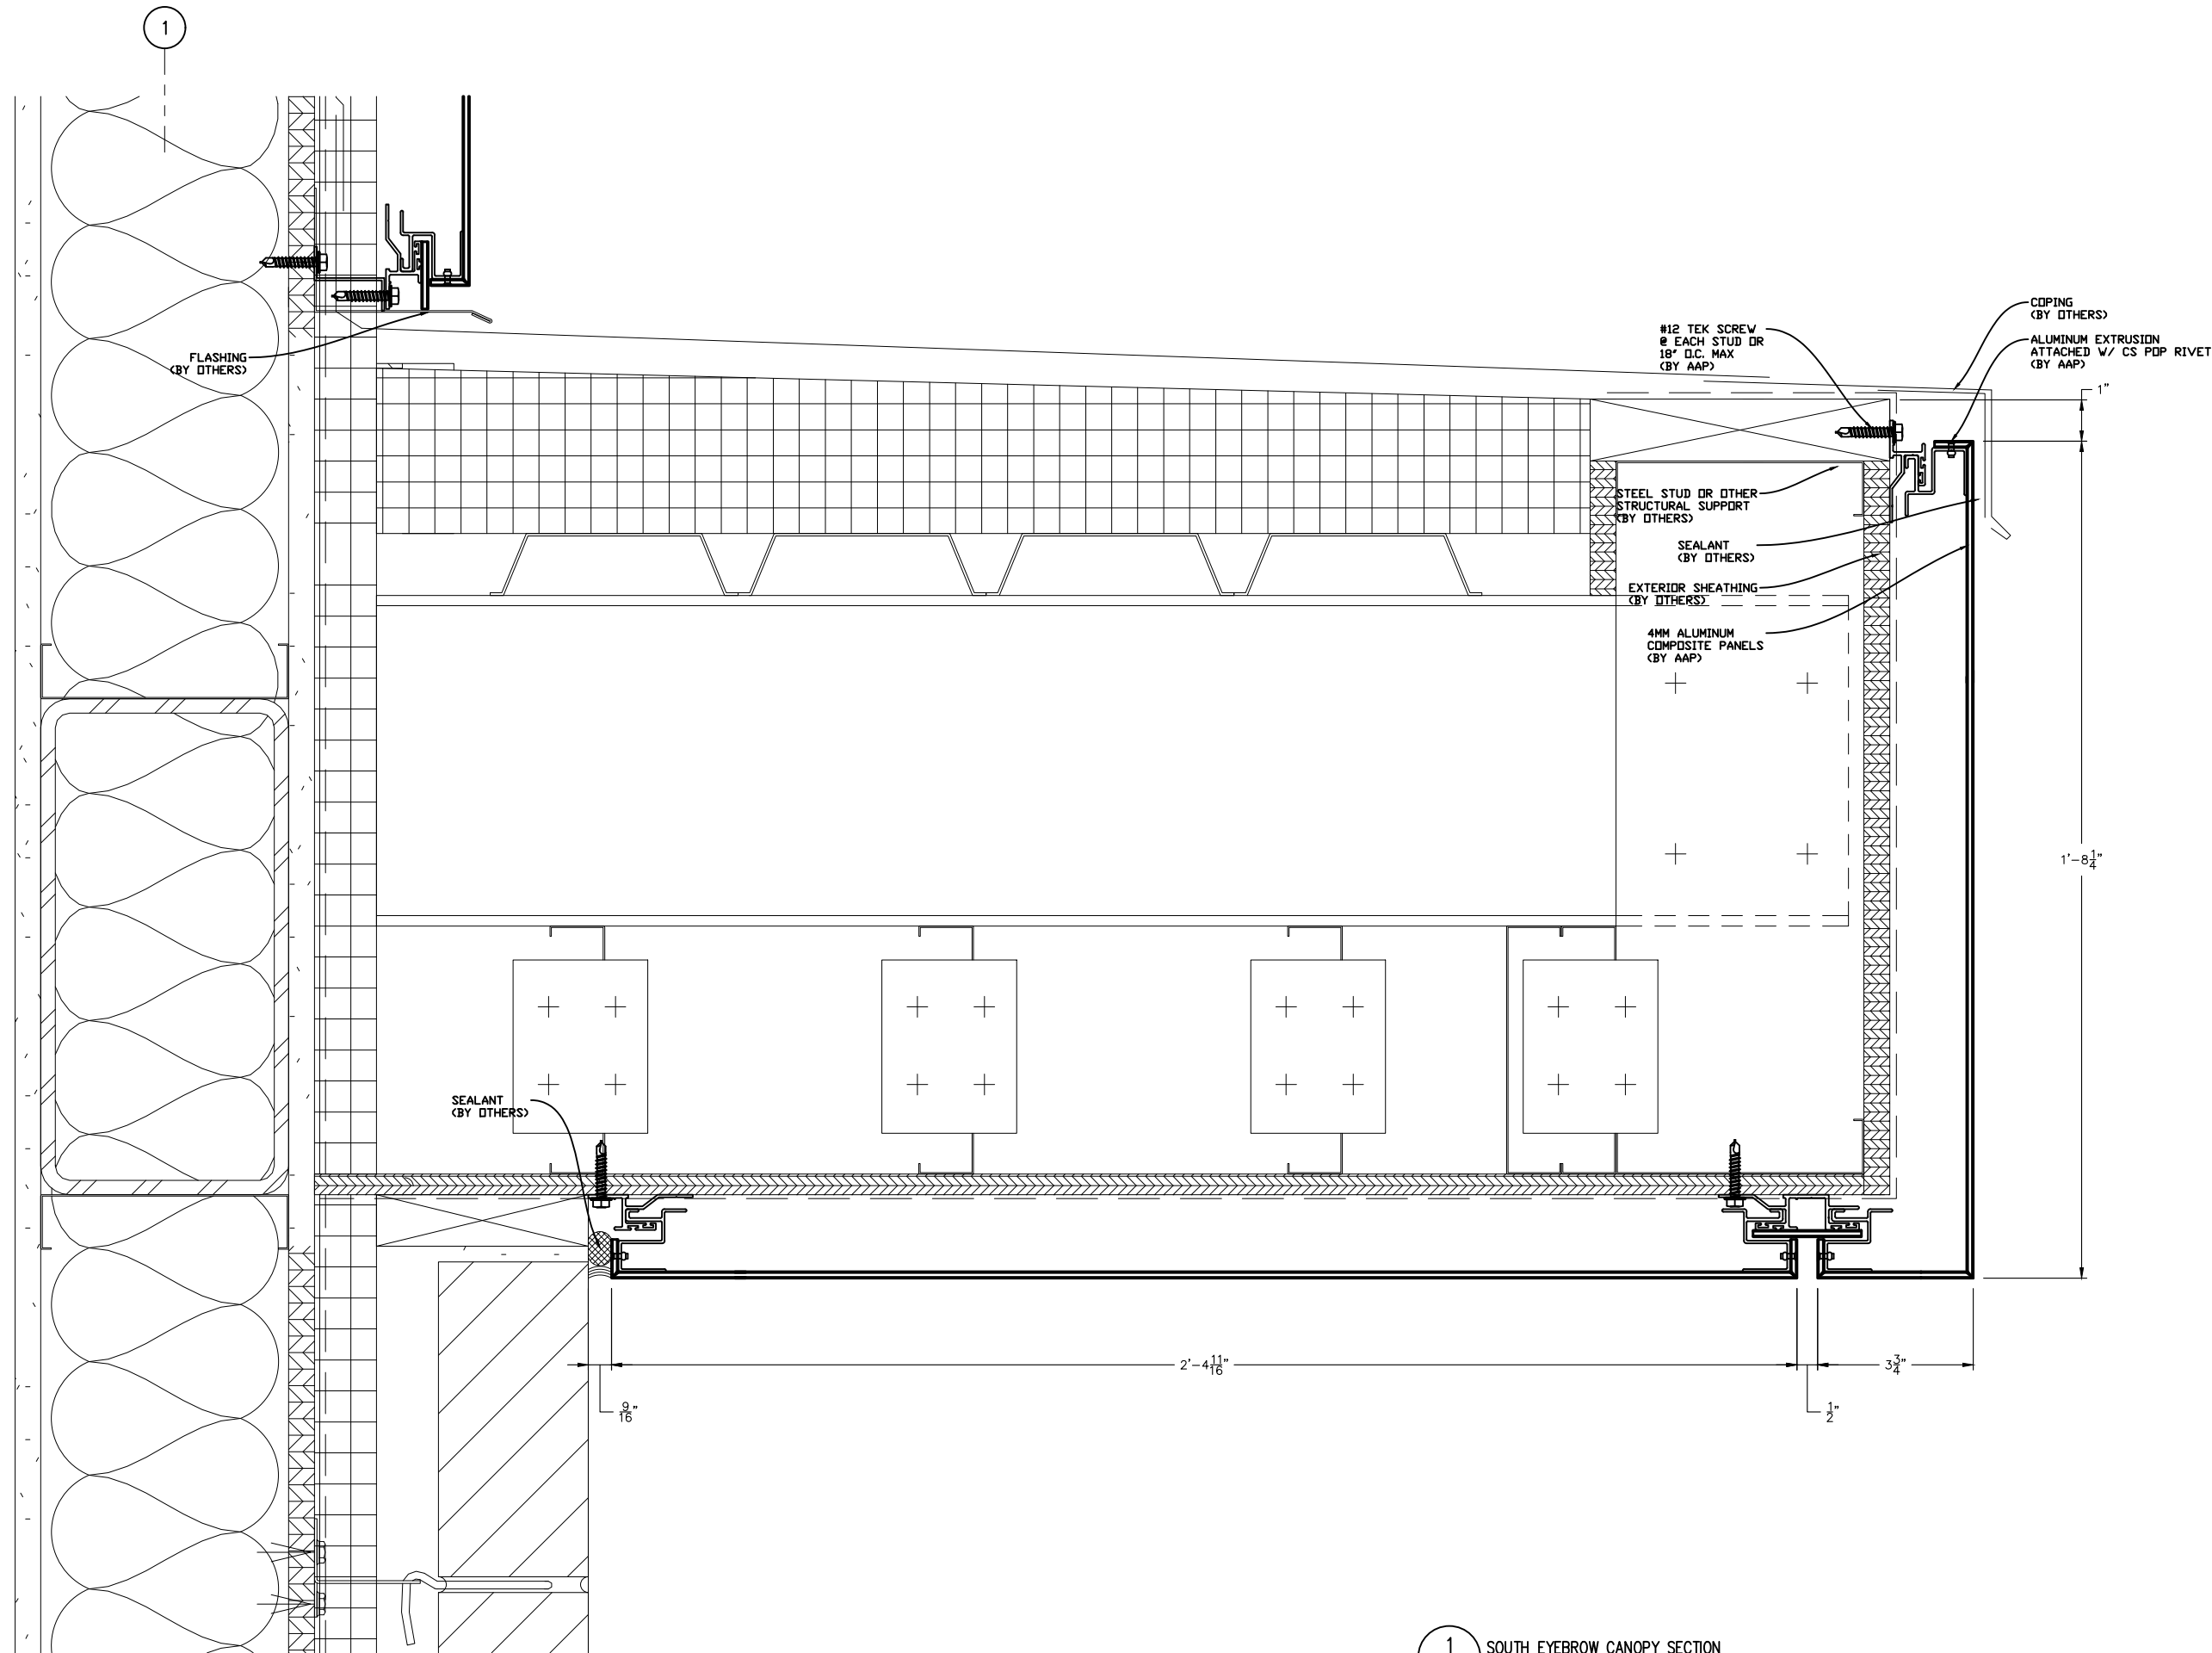

1
408 SOUTH EYEBROW CANOPY SECTION
SCALE: 3" = 1'-0"
ARCH REF: 9/A6.02

DRAWING INDEX

- CVR - COVER
- 100 - FLOOR PLAN
- 101 - OVERALL ELEVATIONS
- 102 - OVERALL ELEVATIONS
- 200 - ENLARGED ELEVATIONS
- 201 - ENLARGED ELEVATIONS
- 202 - ENLARGED ELEVATIONS
- 203 - ENLARGED ELEVATIONS
- 204 - ENLARGED ELEVATIONS
- 205 - ENLARGED ELEVATIONS
- 206 - ENLARGED ELEVATIONS
- 207 - ENLARGED ELEVATIONS
- 208 - ENLARGED ELEVATIONS
- 209 - ENLARGED ELEVATIONS
- 300 - WALL SECTIONS
- 301 - WALL SECTIONS
- 302 - WALL SECTIONS
- 303 - WALL SECTIONS
- 400 - PANEL DETAILS
- 401 - PANEL DETAILS
- 402 - PANEL DETAILS
- 403 - PANEL DETAILS
- 404 - PANEL DETAILS
- 405 - PANEL DETAILS
- 406 - PANEL DETAILS
- 407 - PANEL DETAILS
- 408 - PANEL DETAILS

REVISION HISTORY

△	
△	
△	
△	
△	
△	

LAST SAVED BY:
OWNER

PLOT DATE:
1/8/2023

DRAWINGS MARKED "APPROVED"
OR "APPROVED AS NOTED" SHALL BE
INTERPRETED AS AUTHORIZATION FOR
FABRICATION

DRAWN BY
GENNA DRAFTING

DATE
00/00/00

SCALE
AS NOTED

DWG NO.

408

Pinstripes - Orlando, FL